



建築面積求積図 S=1:200

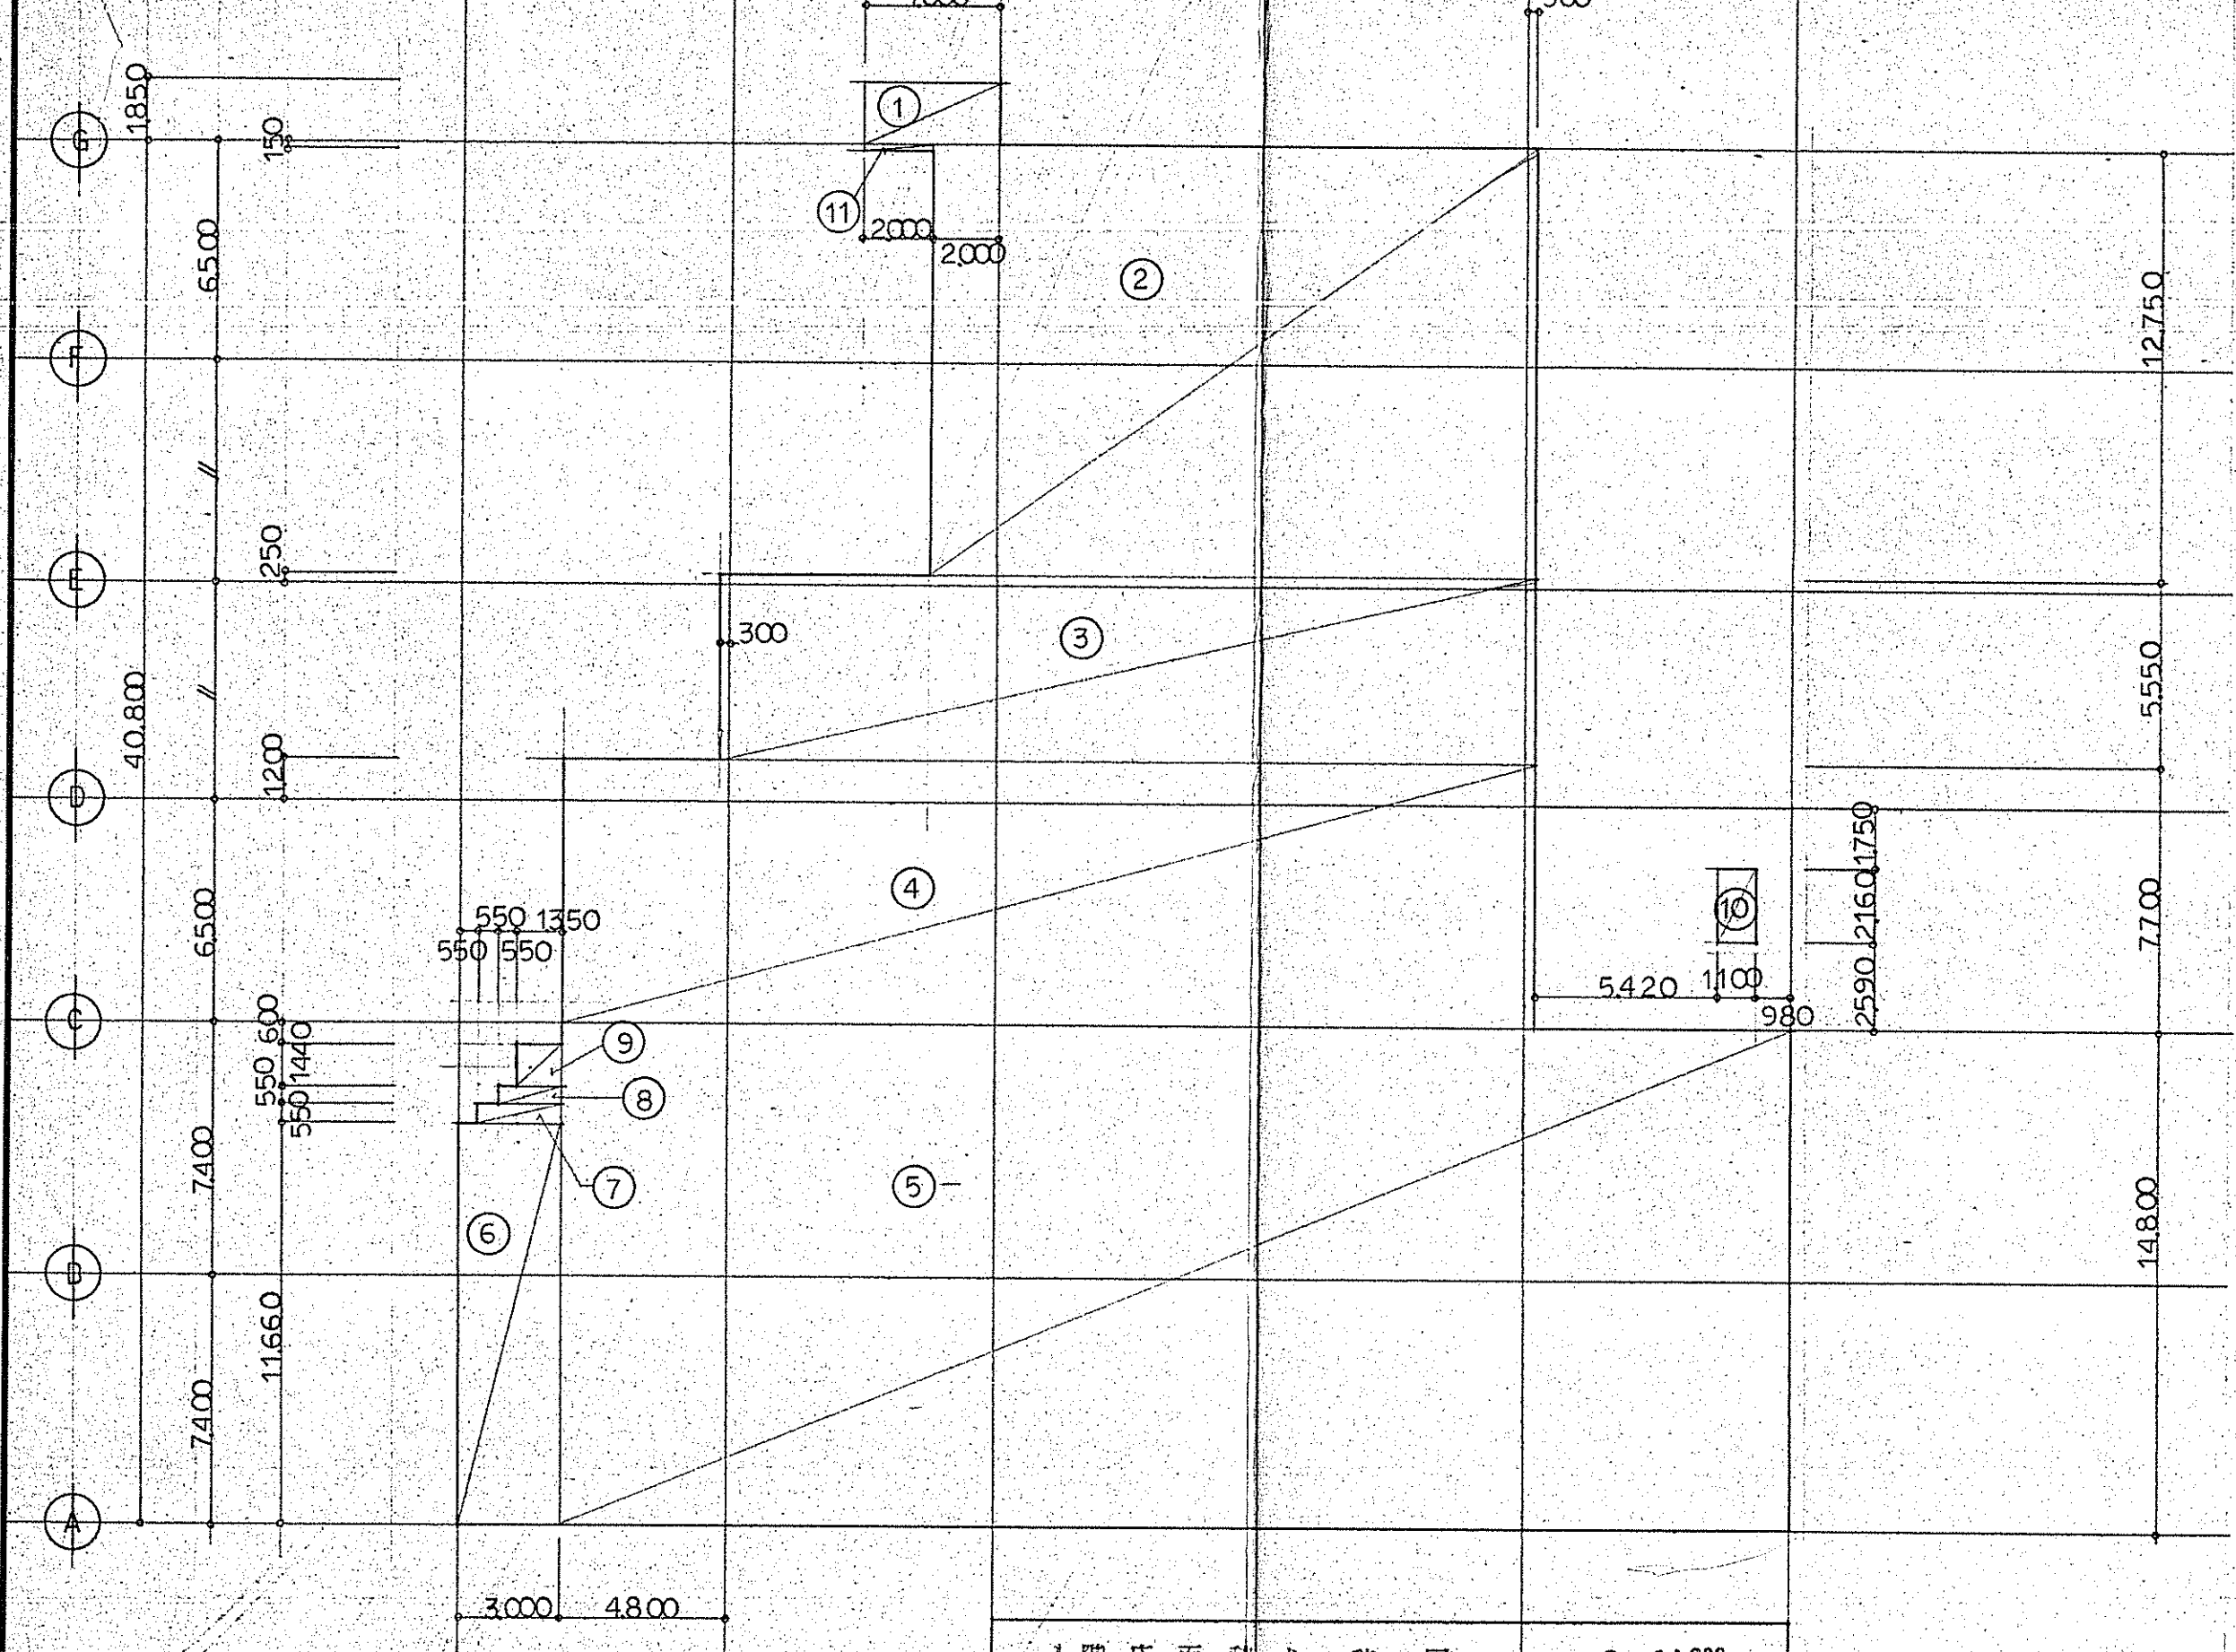

1階床面積求積図 S=1:200

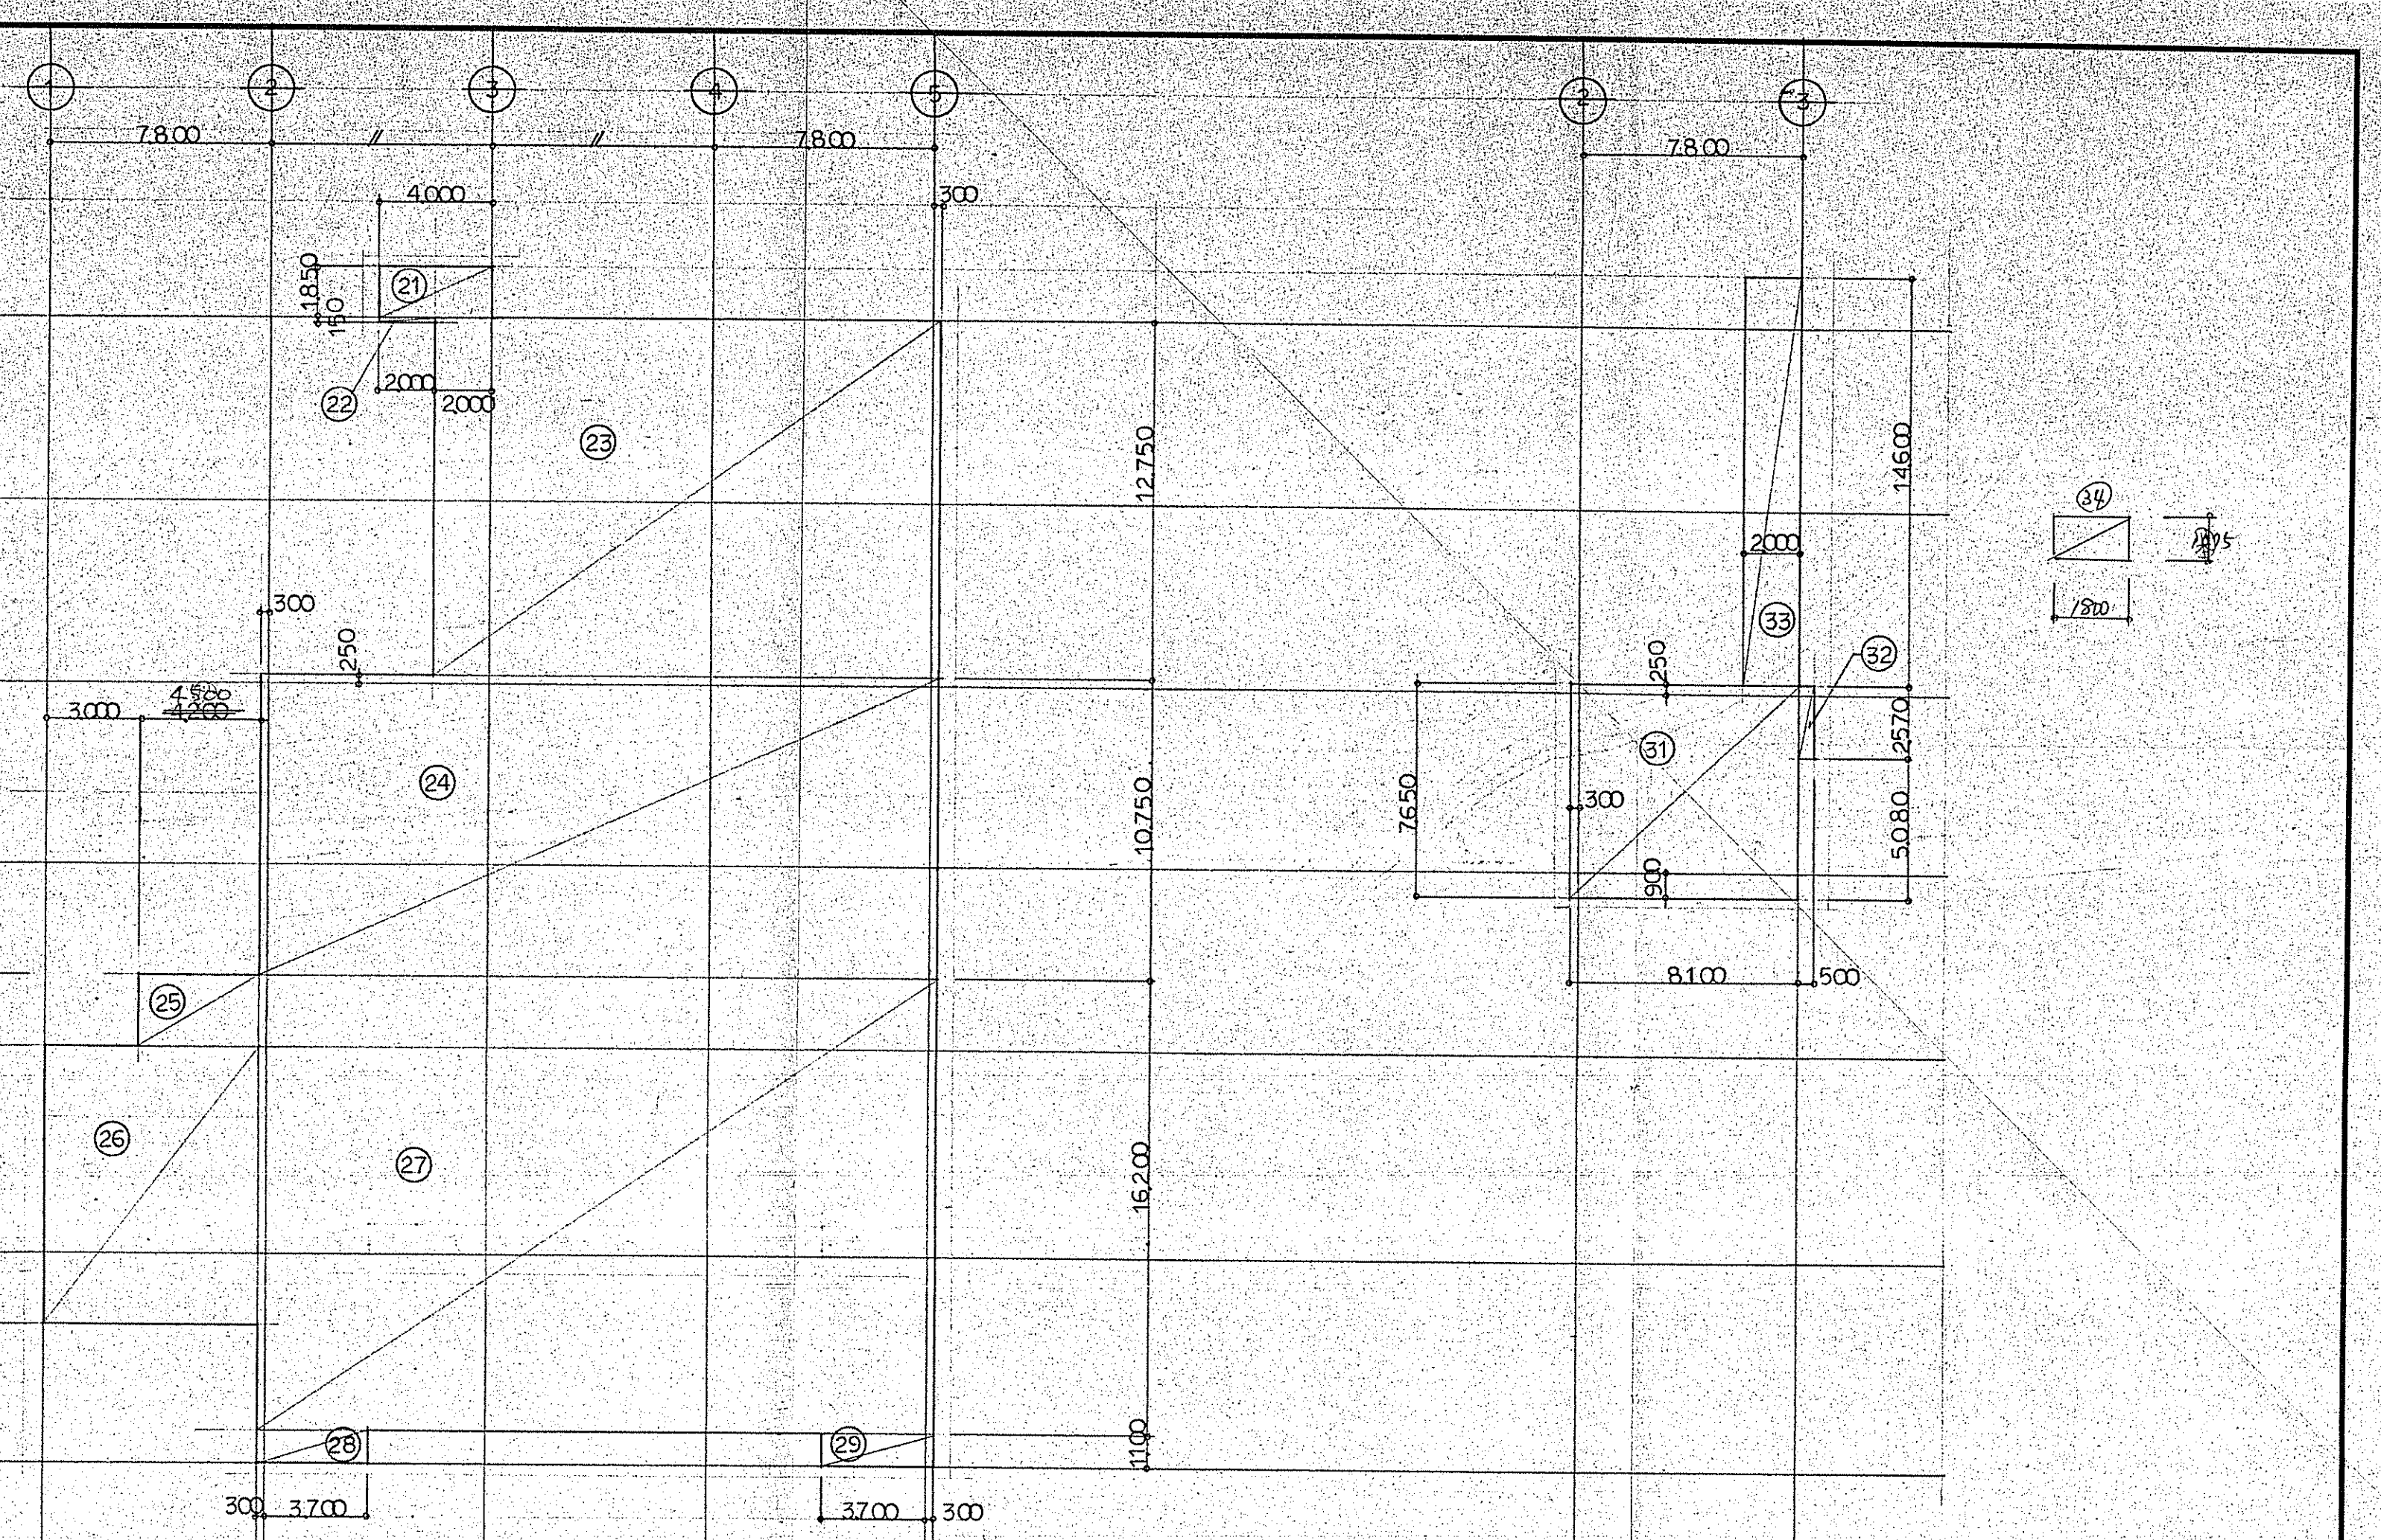

2階床面積求積図 S=1:200

3階床面積求積図 S=1:200

|       |        |        |                        |       |        |        |                        |
|-------|--------|--------|------------------------|-------|--------|--------|------------------------|
| 1階床面積 |        |        |                        | 2階床面積 |        |        |                        |
| 1     | 4.000  | 18.50  | 7.40                   | 21    | 4.000  | 18.50  | 7.40                   |
| 2     | 12.750 | 17.900 | 228.22                 | 22    | 0.150  | 2.000  | 0.30                   |
| 3     | 5.550  | 24.000 | 133.20                 | 23    | 12.750 | 17.900 | 228.22                 |
| 4     | 7.700  | 28.500 | 219.45                 | 24    | 10.750 | 24.000 | 258.00                 |
| 5     | 14.800 | 36.000 | 532.80                 | 25    | 4.200  | 2.500  | 40.50                  |
| 6     | 11.660 | 3.000  | 34.98                  | 26    | 7.500  | 9.900  | 74.25                  |
| 7     | 2.450  | 0.550  | 1.34                   | 27    | 16.200 | 24.000 | 388.80                 |
| 8     | 1.900  | 0.550  | 1.04                   | 28    | 4.000  | 1.100  | 4.40                   |
| 9     | 1.350  | 1.440  | 1.94                   | 29    | 4.000  | 1.100  | 4.40                   |
| 10    | 1.100  | 2.160  | 2.37                   |       |        |        |                        |
| 11    | 0.150  | 2.000  | 0.30                   |       |        |        |                        |
|       |        |        | 1163.04 m <sup>2</sup> |       |        |        |                        |
| 3階床面積 |        |        |                        | 建築面積  |        |        |                        |
| 31    | 7.650  | 8.100  | 61.96                  |       |        |        | 1272.07 m <sup>2</sup> |
| 32    | 2.570  | 0.500  | 1.28                   |       |        |        |                        |
| 33    | 14.600 | 2.000  | 29.20                  |       |        |        |                        |
| 34    | 1.800  | 1.075  | 1.93                   |       |        |        |                        |
|       |        |        | 92.44 m <sup>2</sup>   |       |        |        |                        |
|       |        |        | 94.32 m <sup>2</sup>   |       |        |        |                        |
| 延床面積  |        |        |                        |       |        |        |                        |
|       |        |        | 2231.75 m <sup>2</sup> |       |        |        |                        |
|       |        |        | 2234.43 m <sup>2</sup> |       |        |        |                        |