



図 2 - 3 現況区画割図

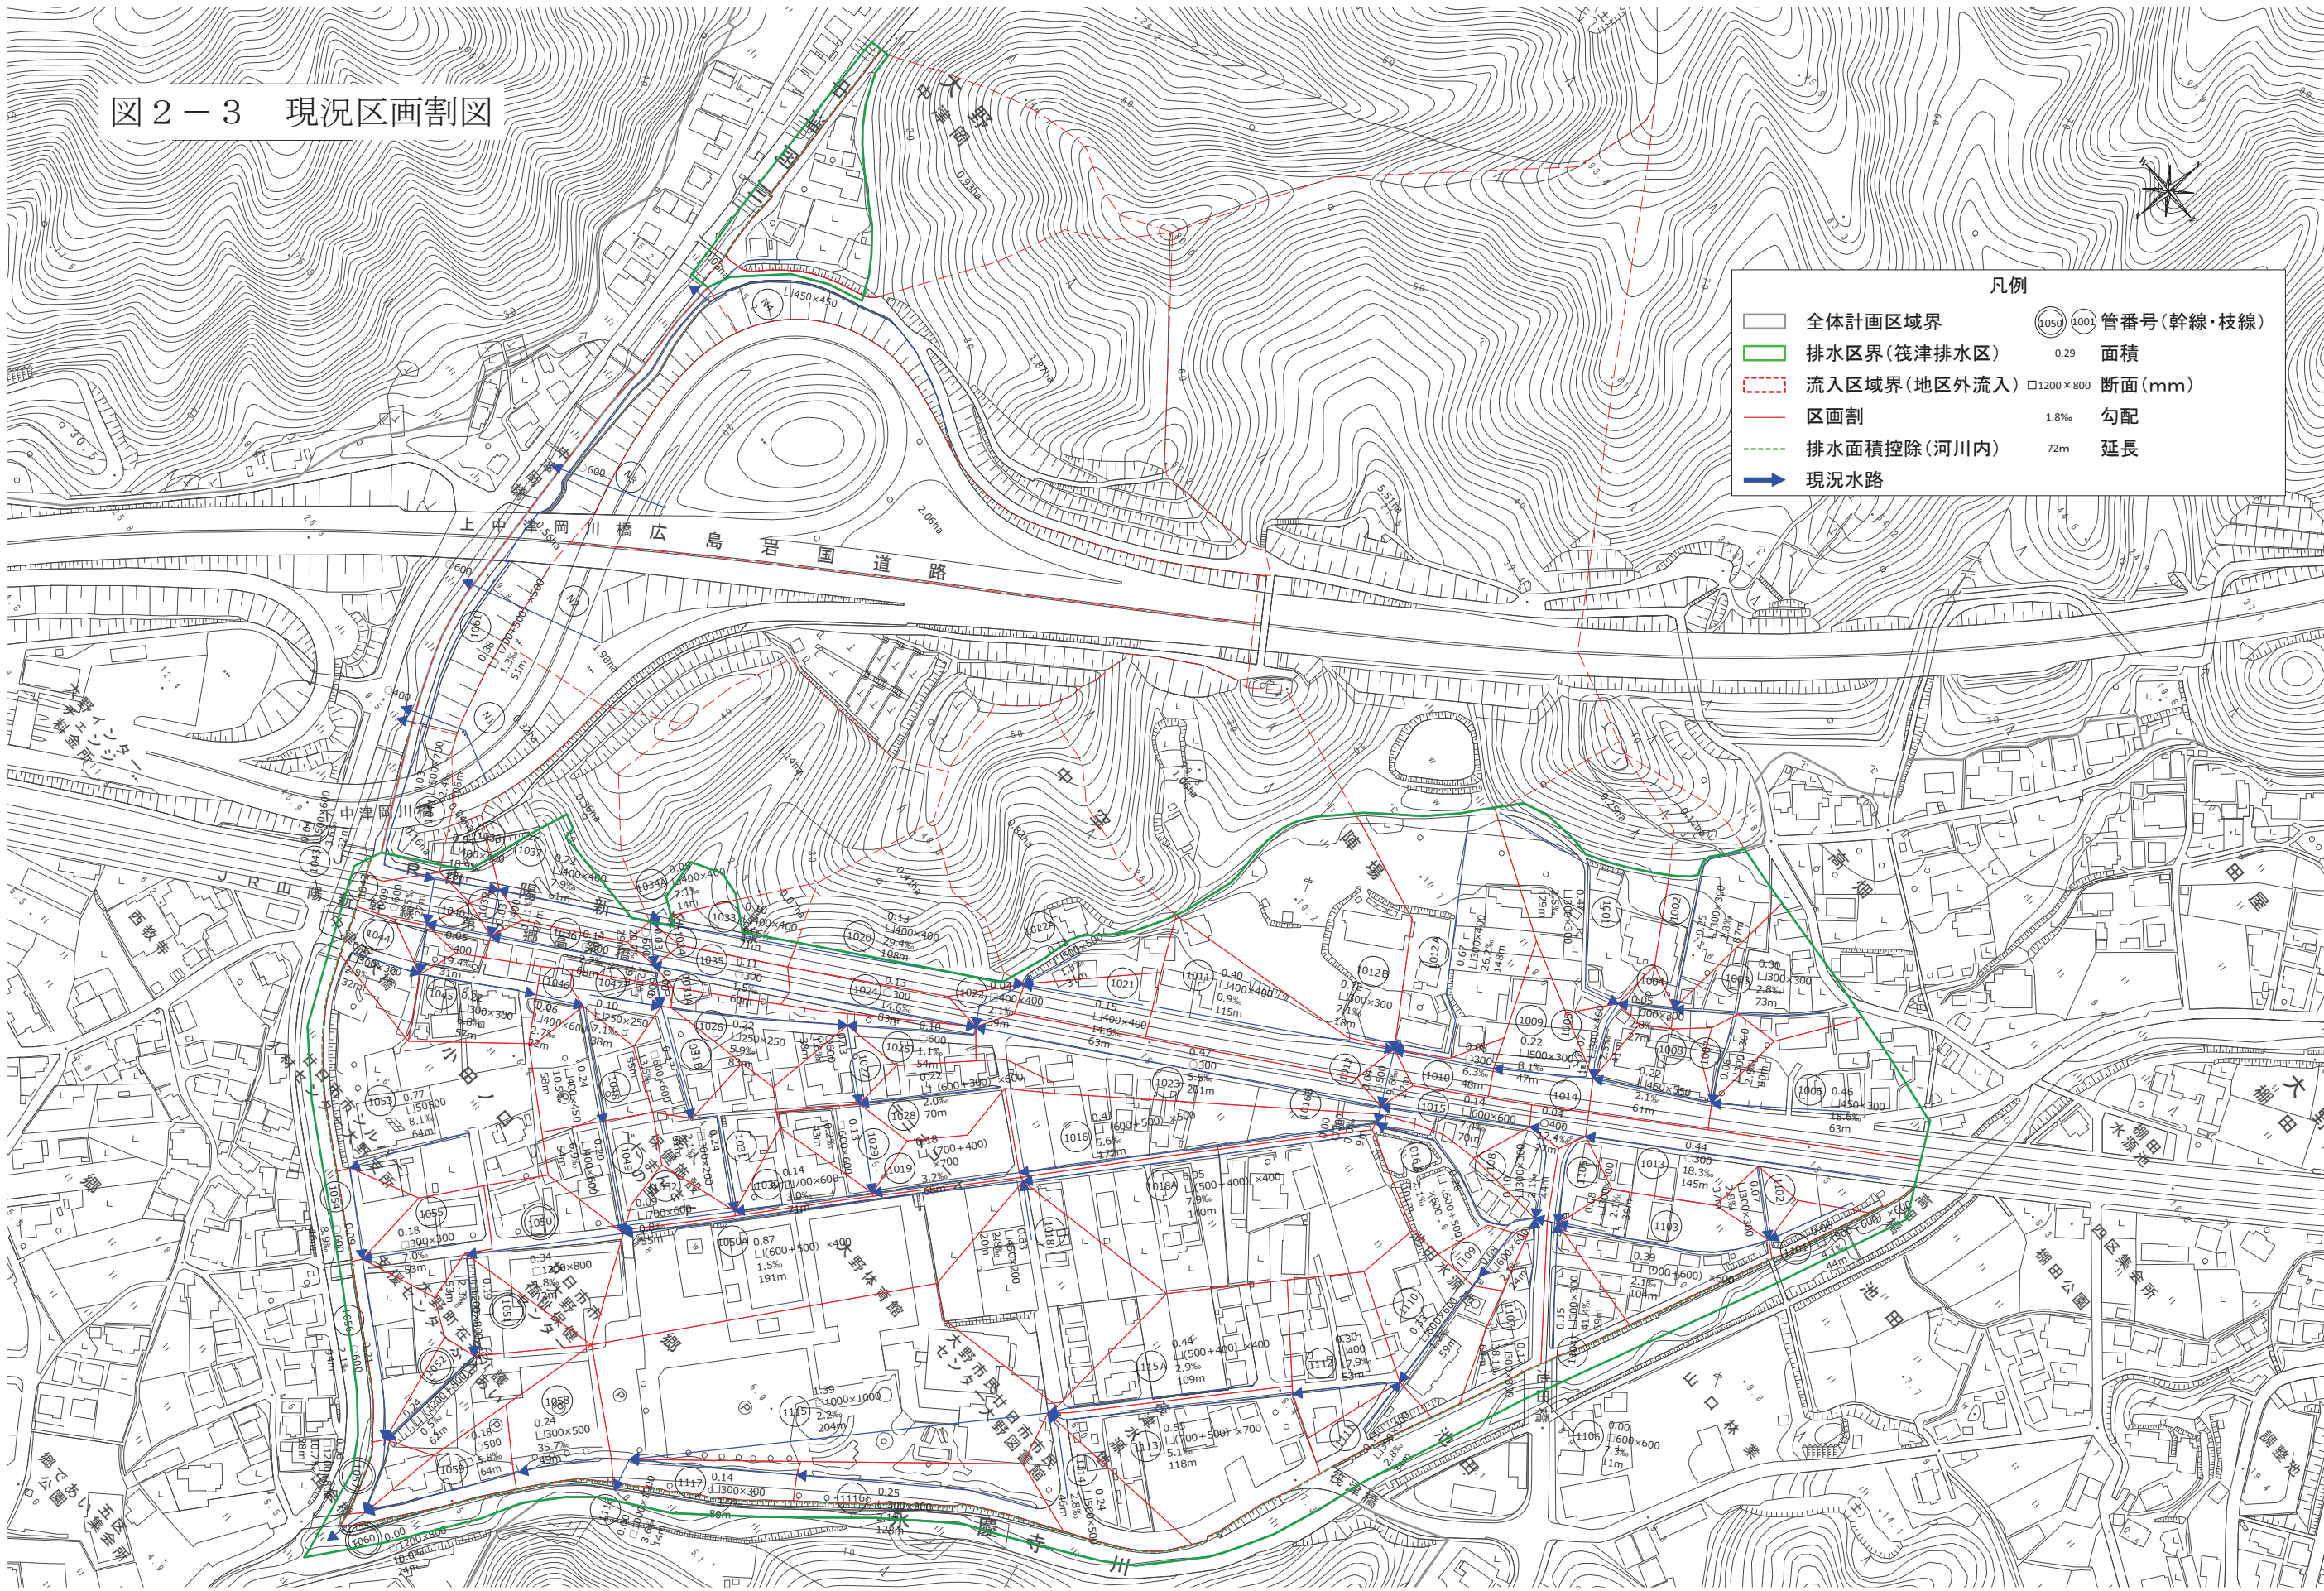


下水道台帳

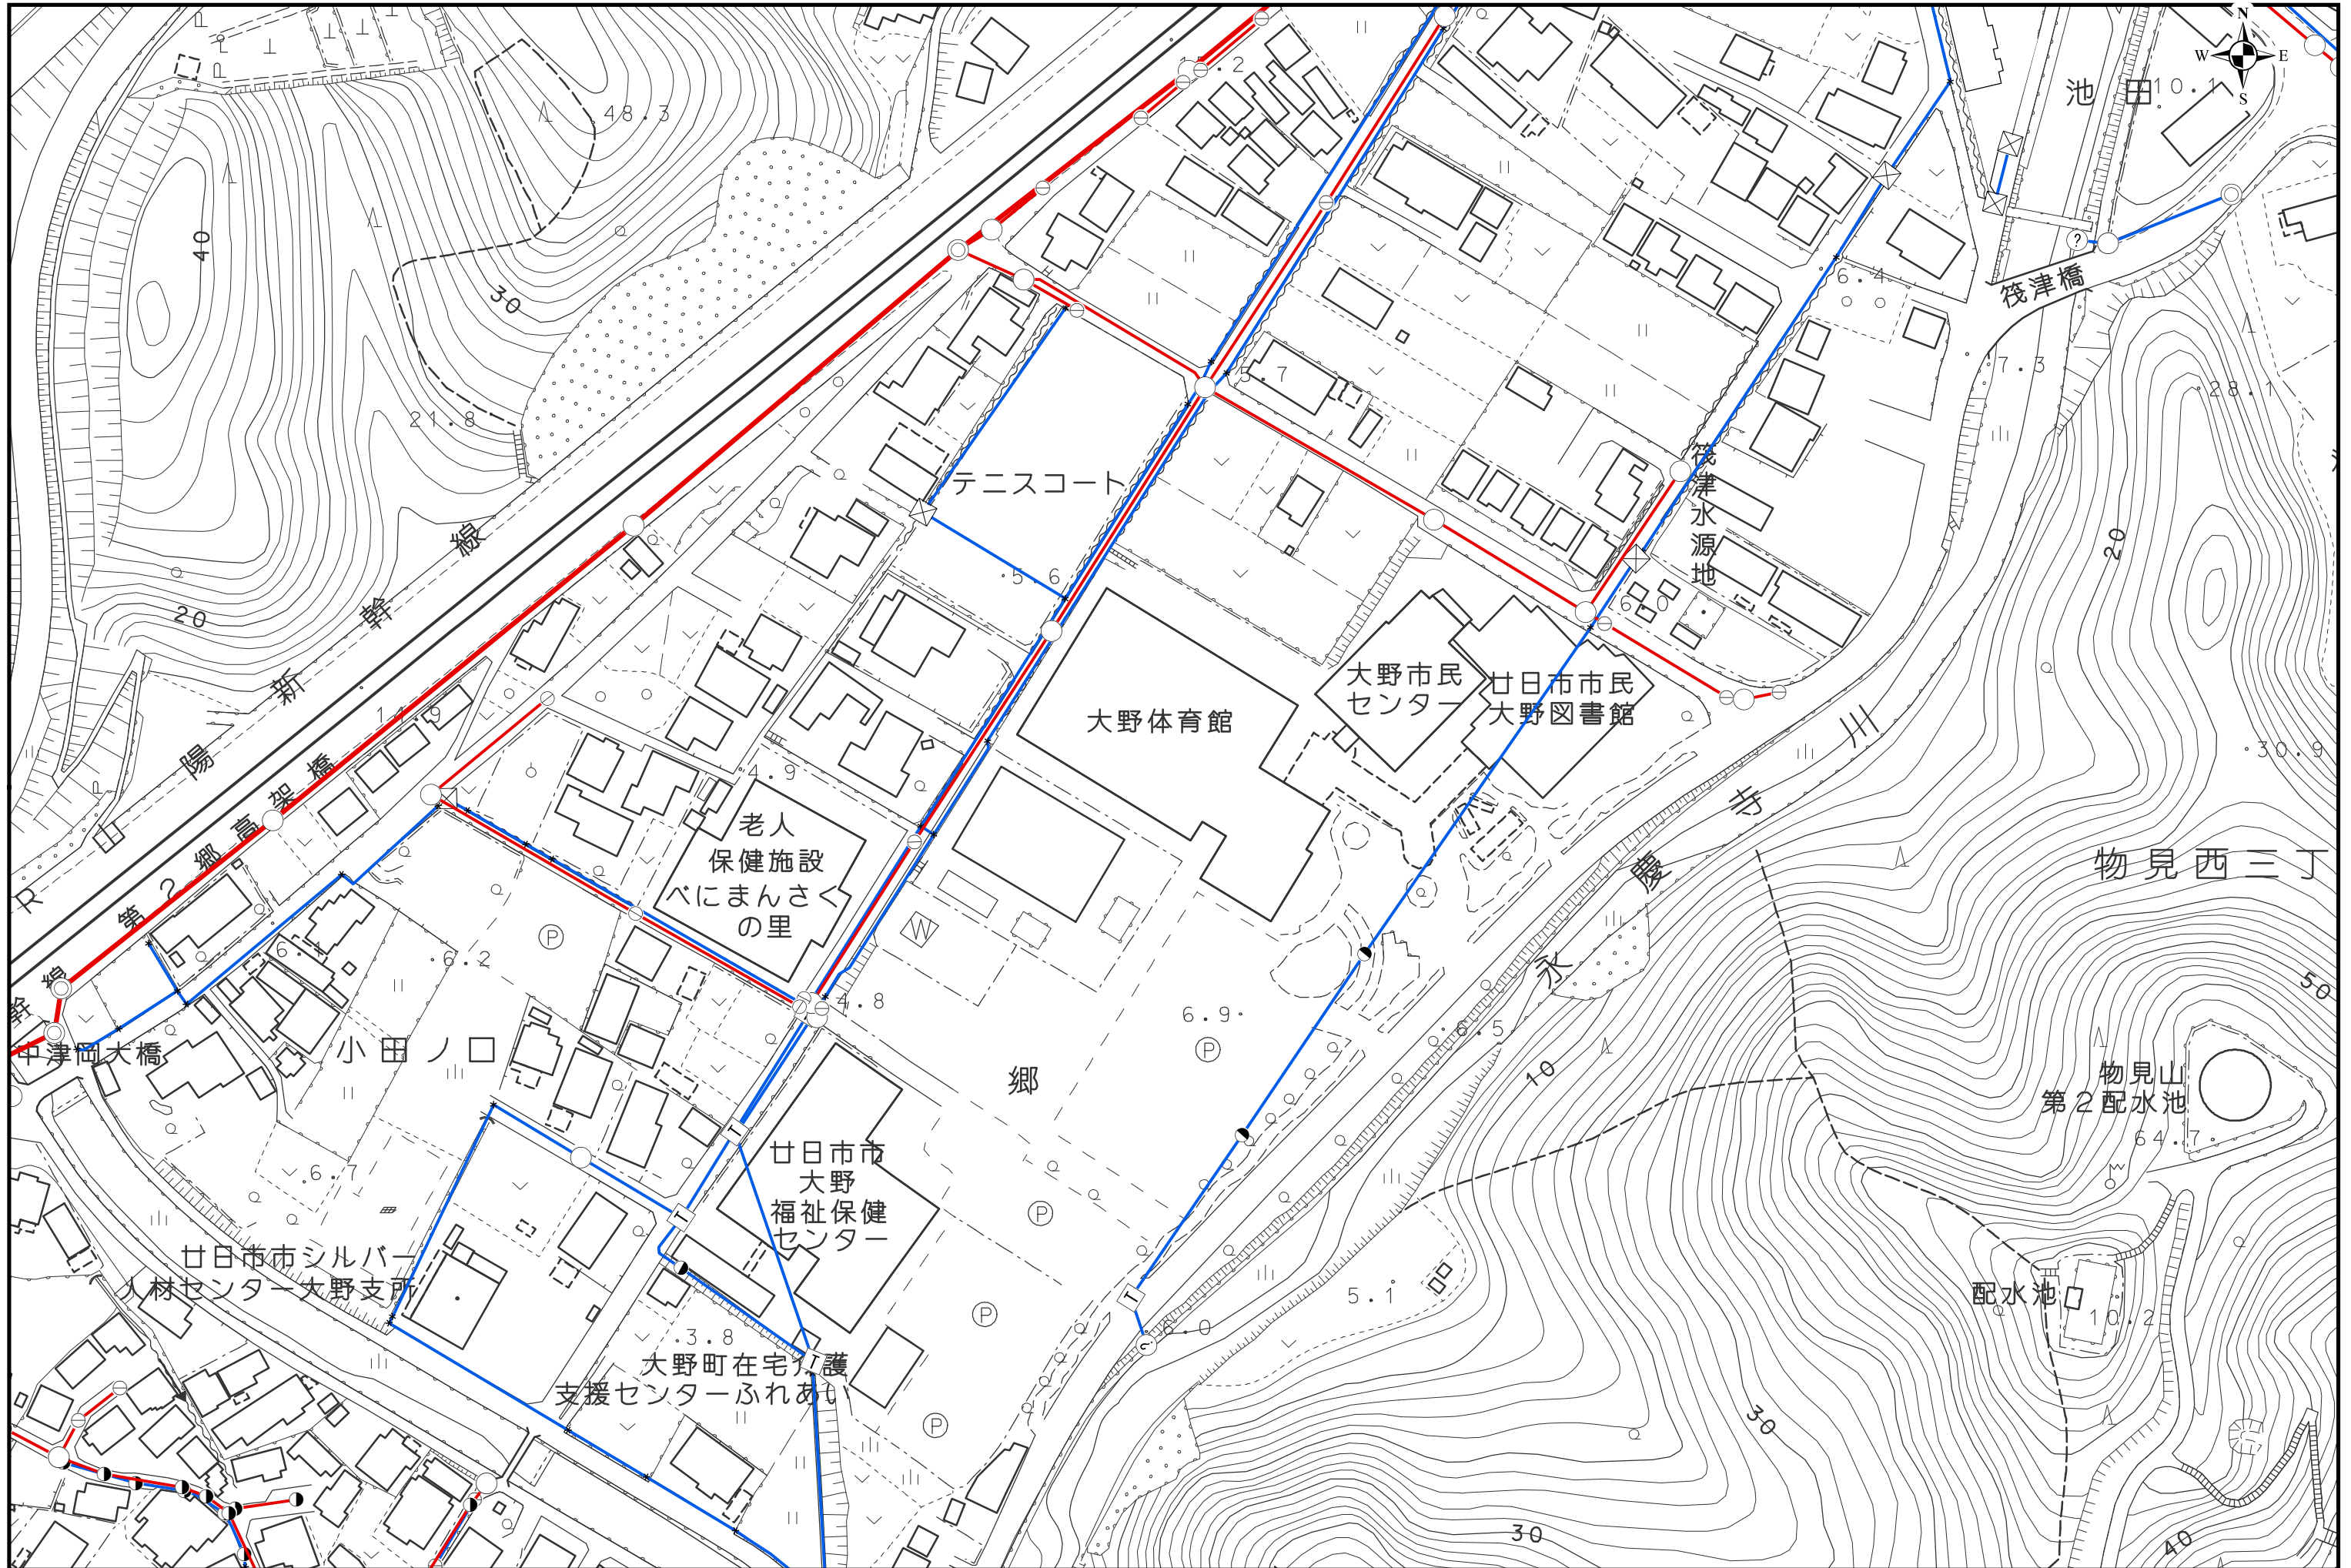


1:1,500

下水道台帳

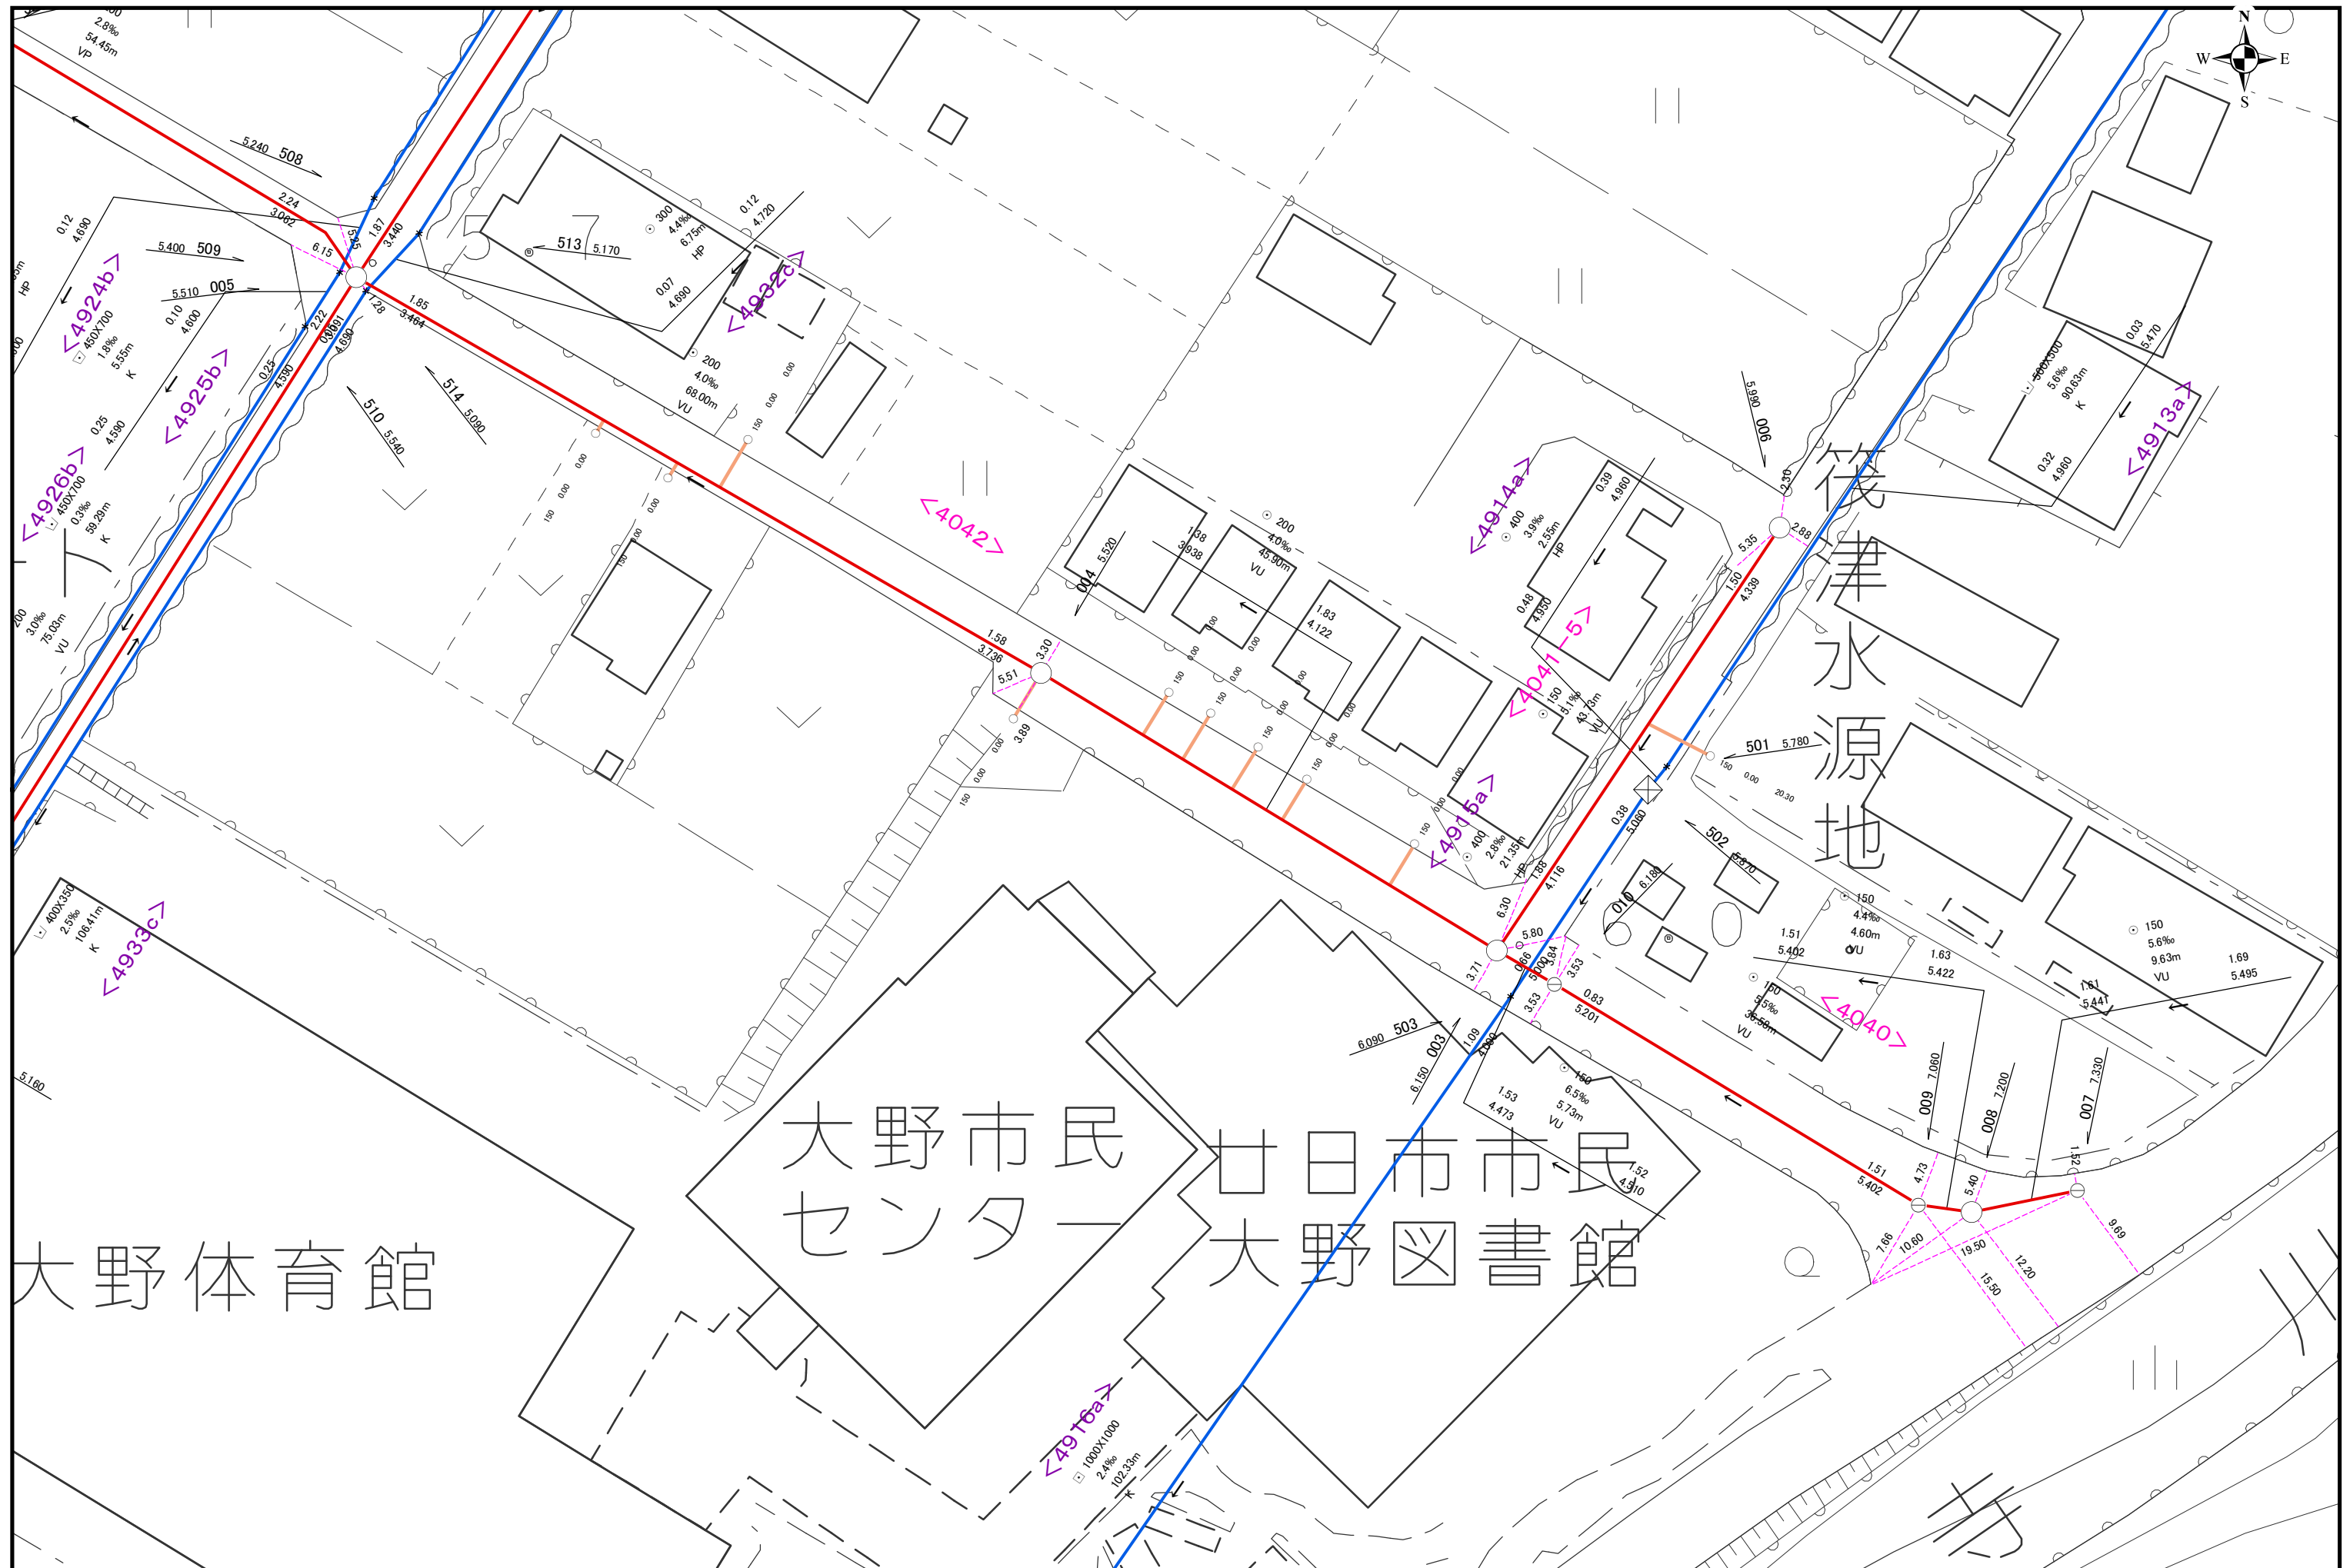


1:500


下水道台帳

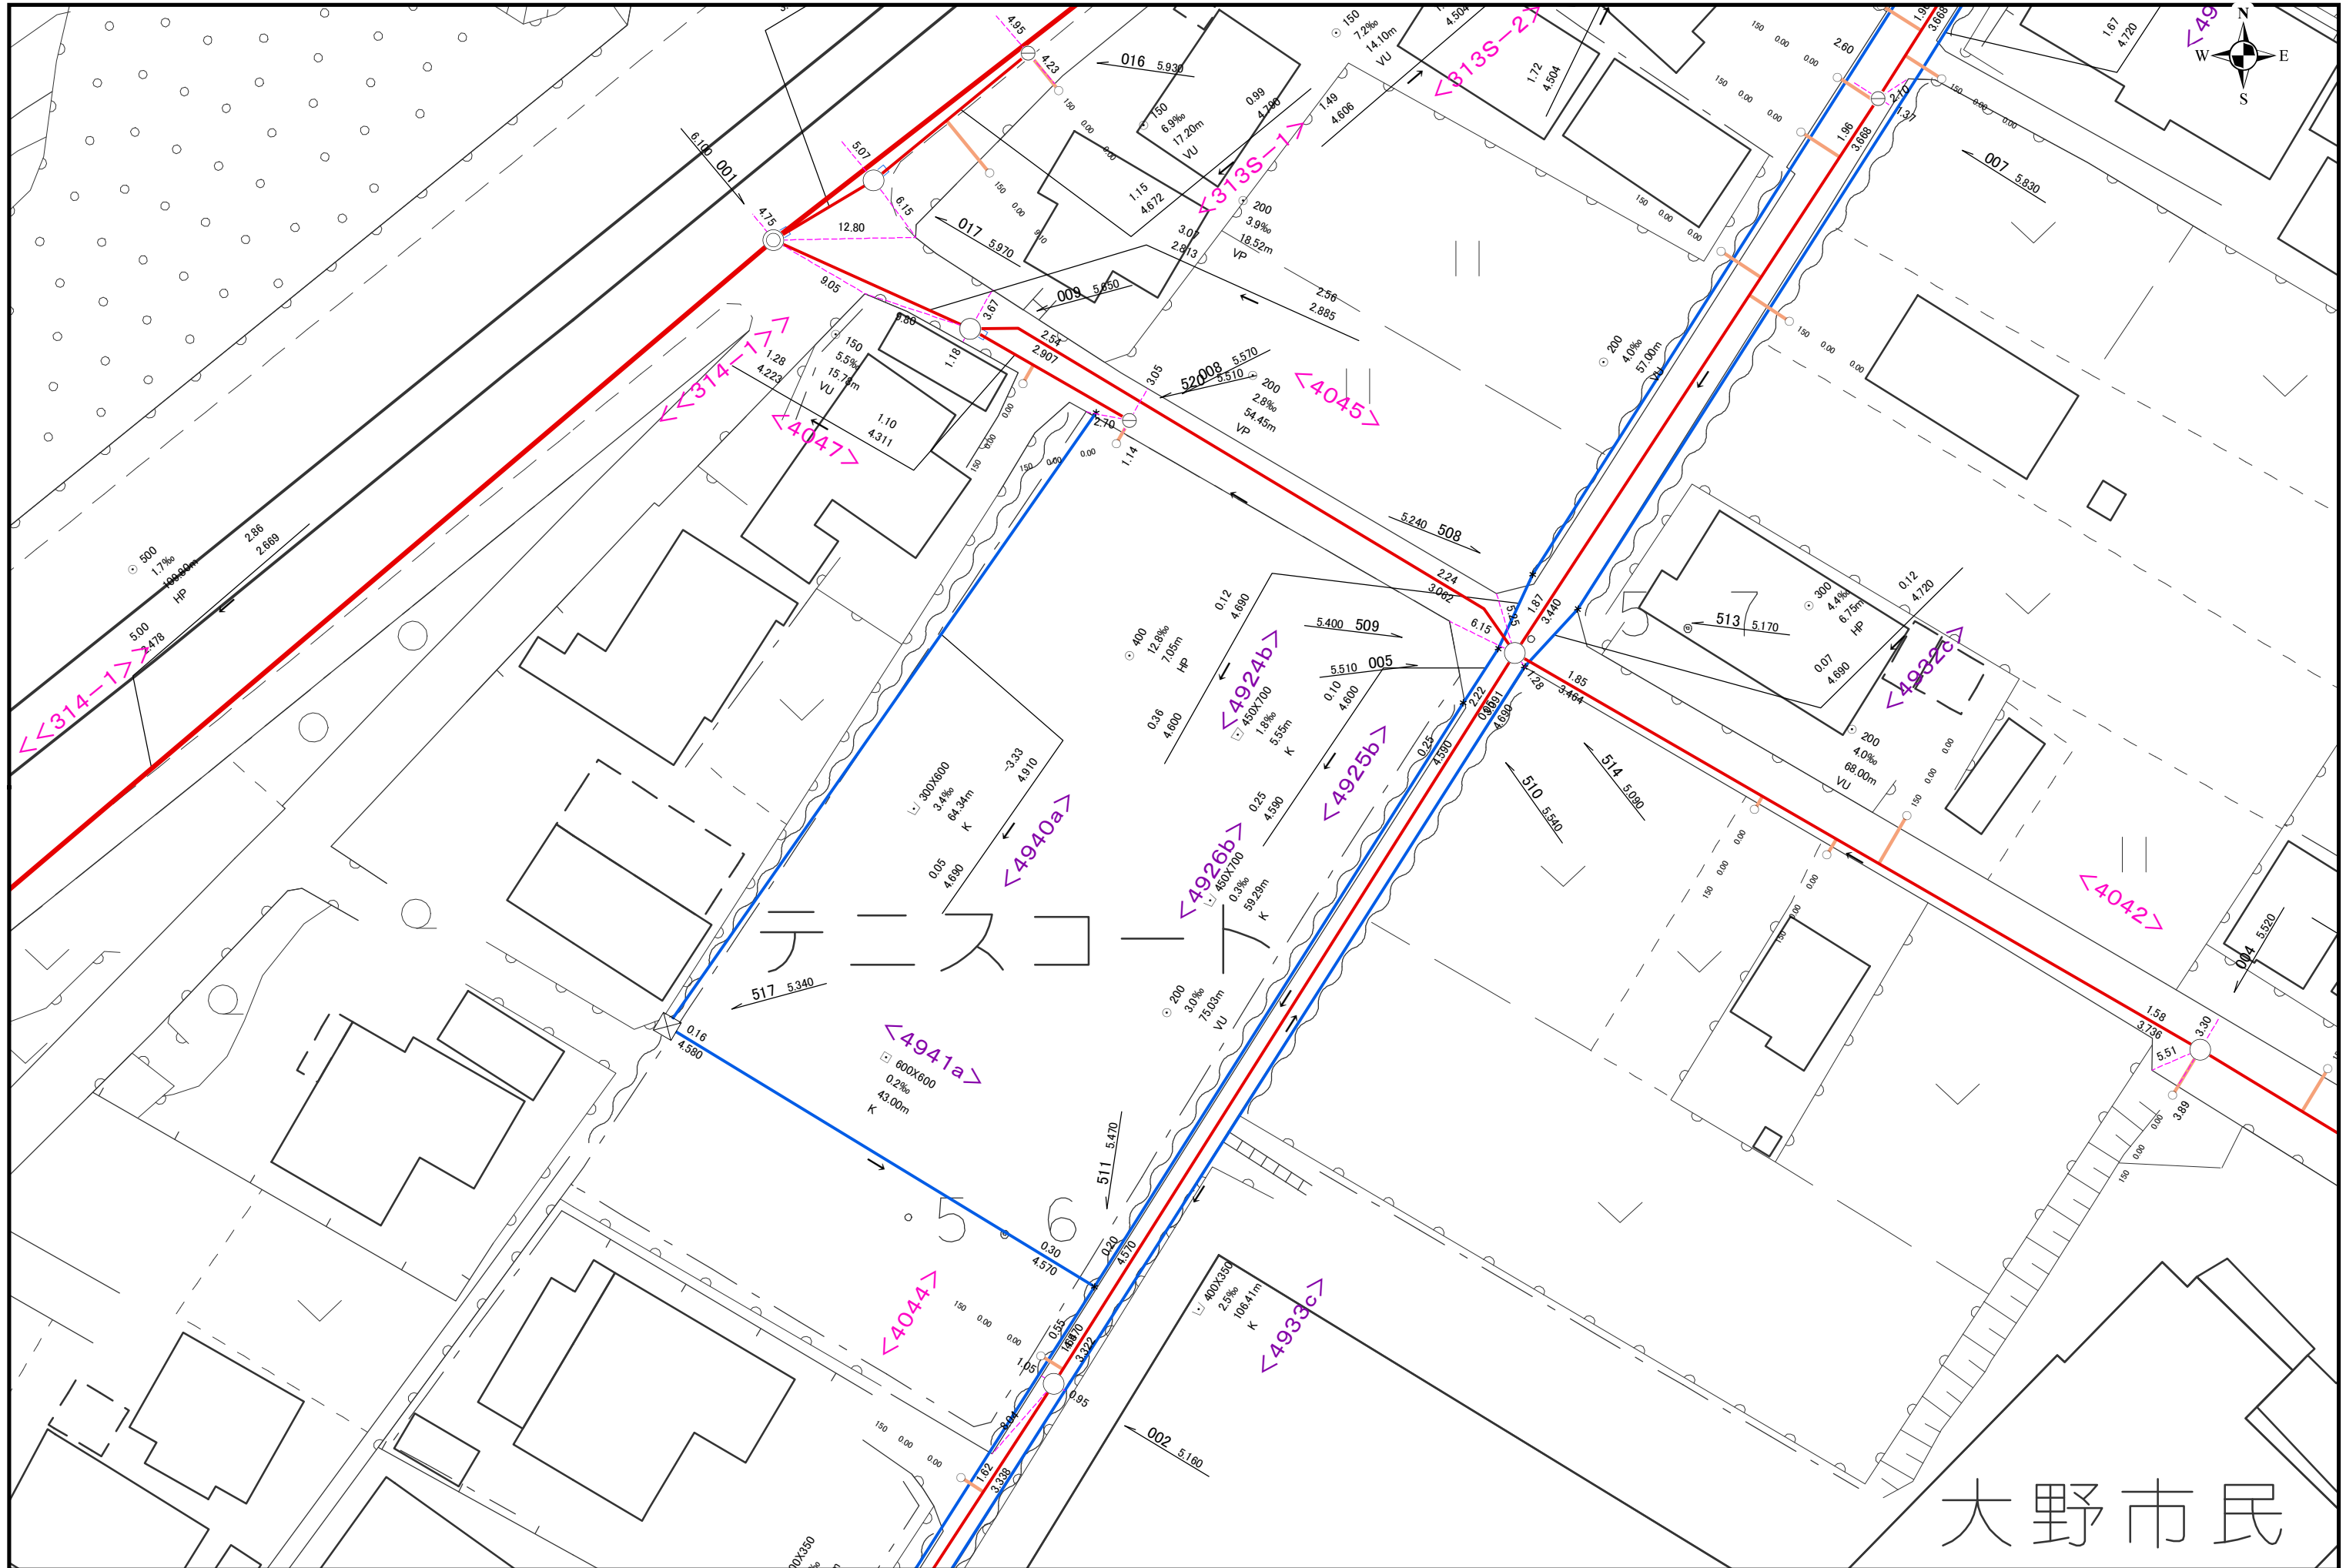

下水道台帳

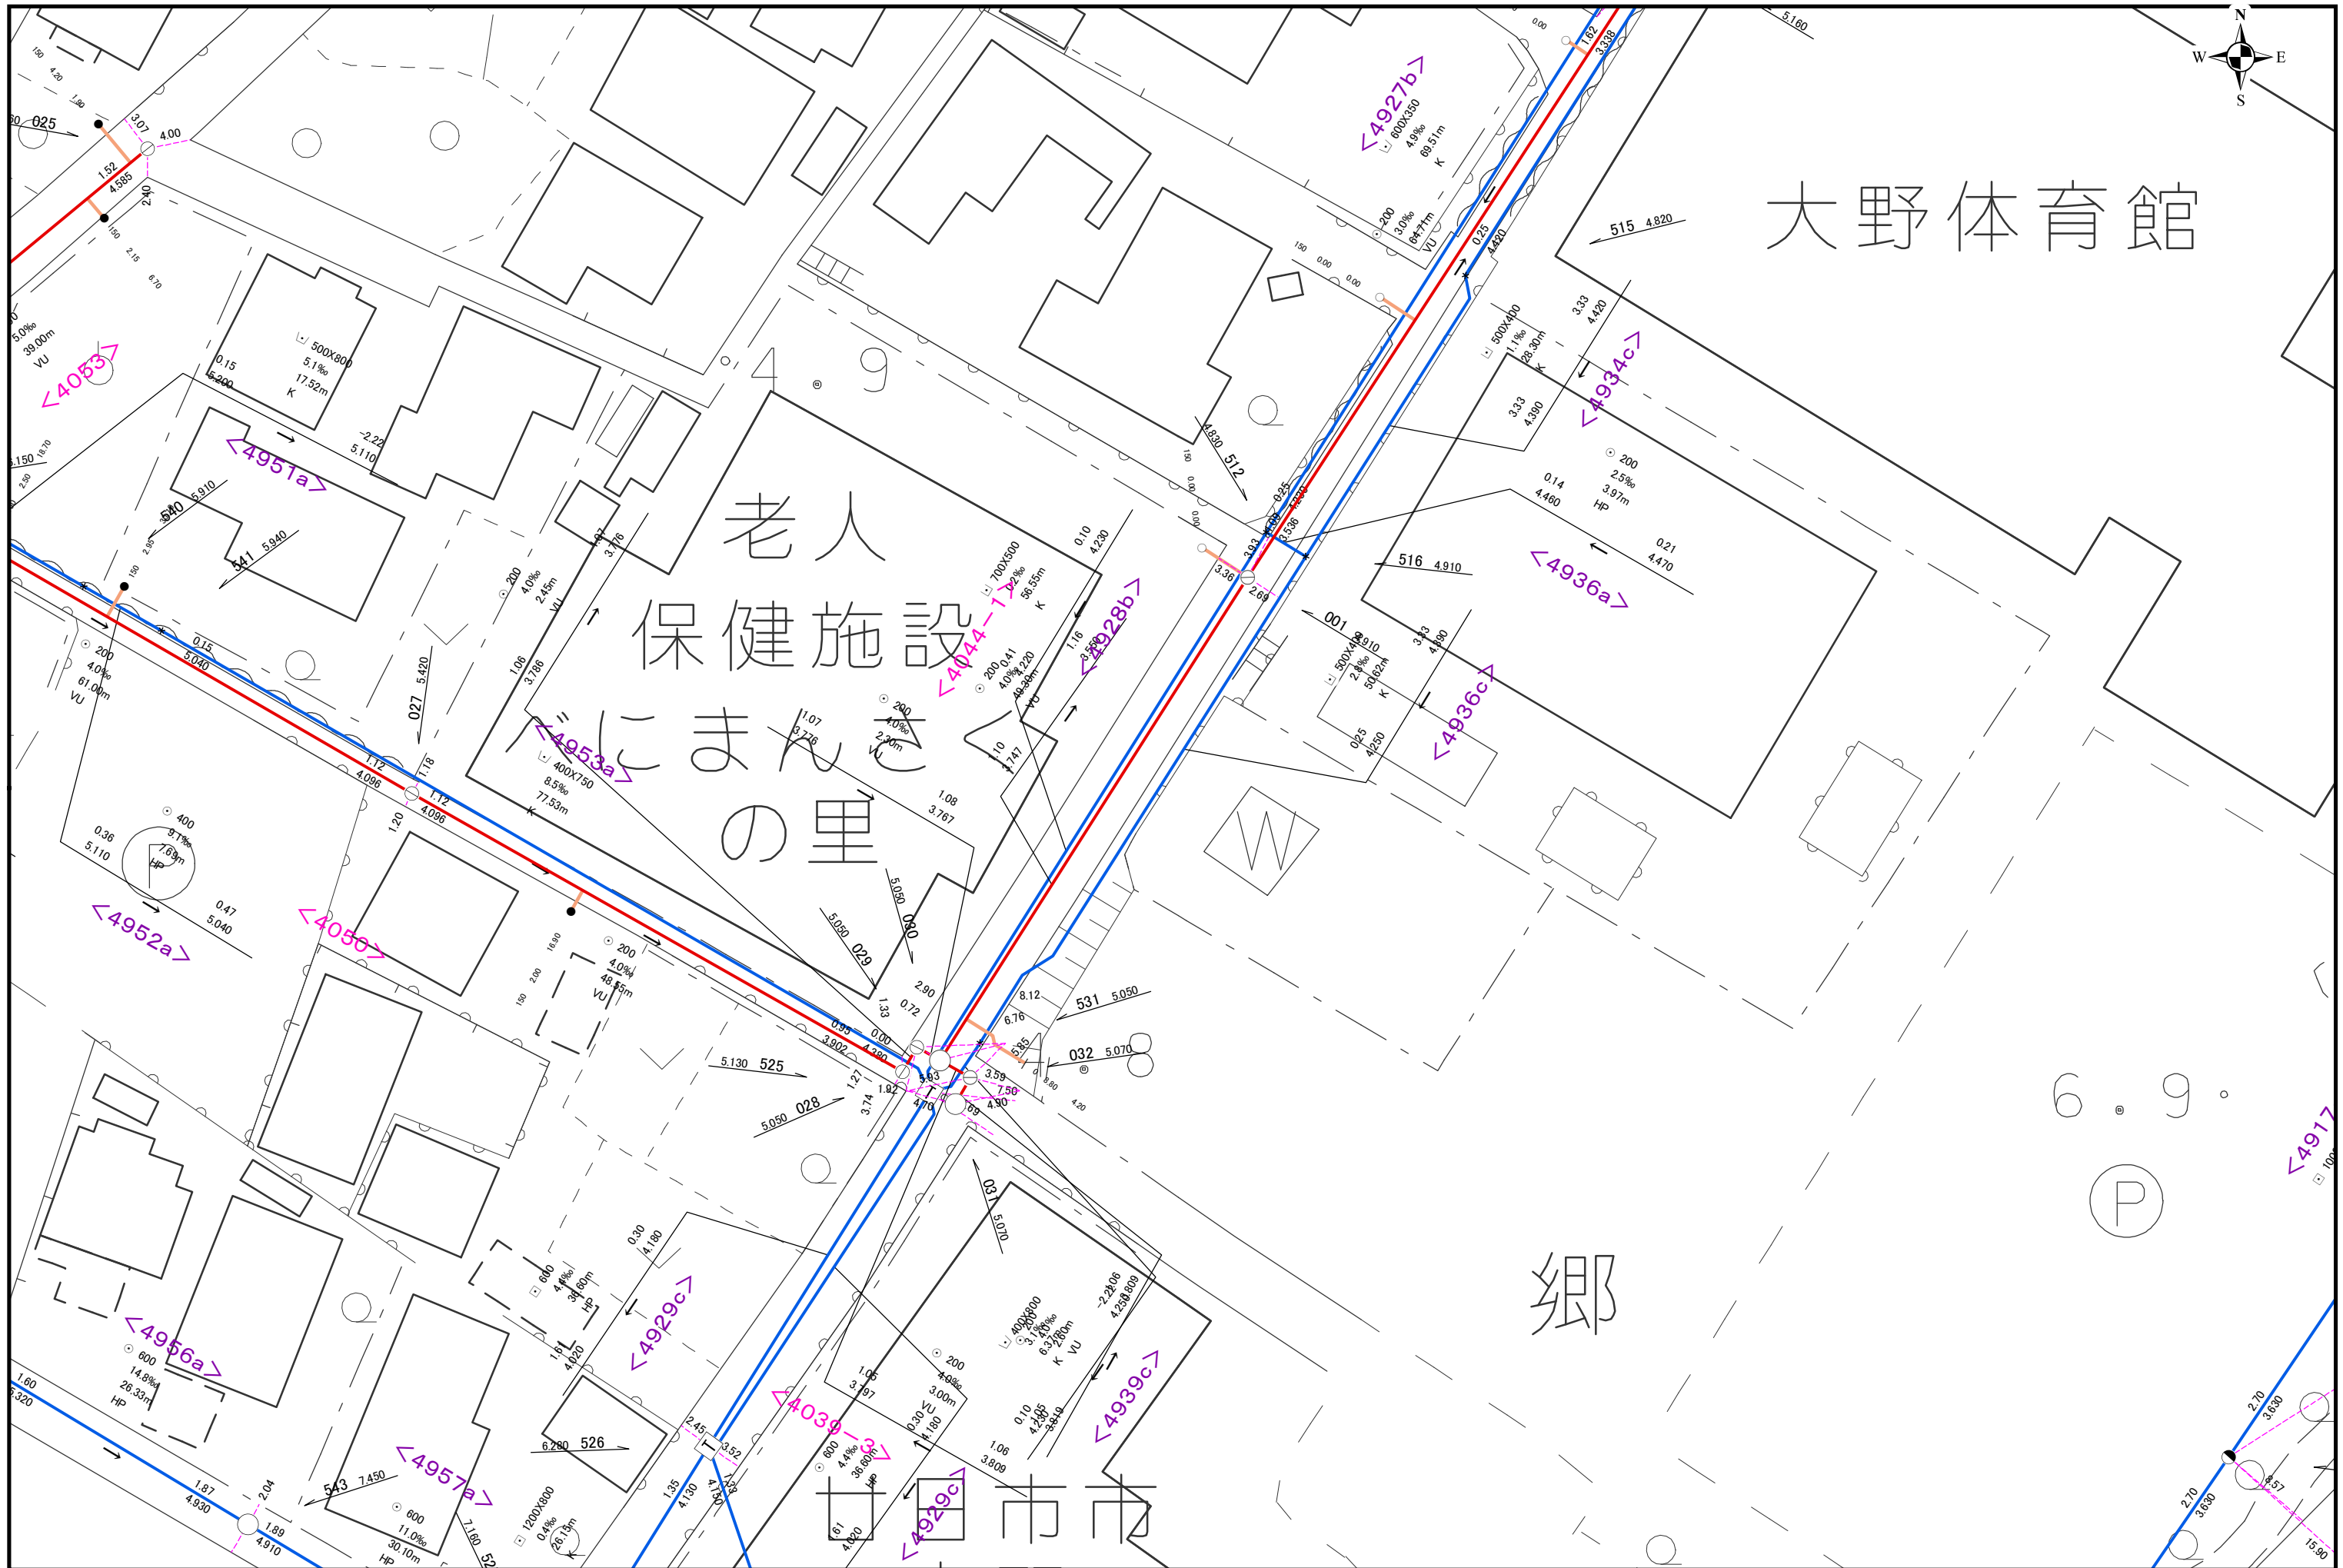


下水道台帳

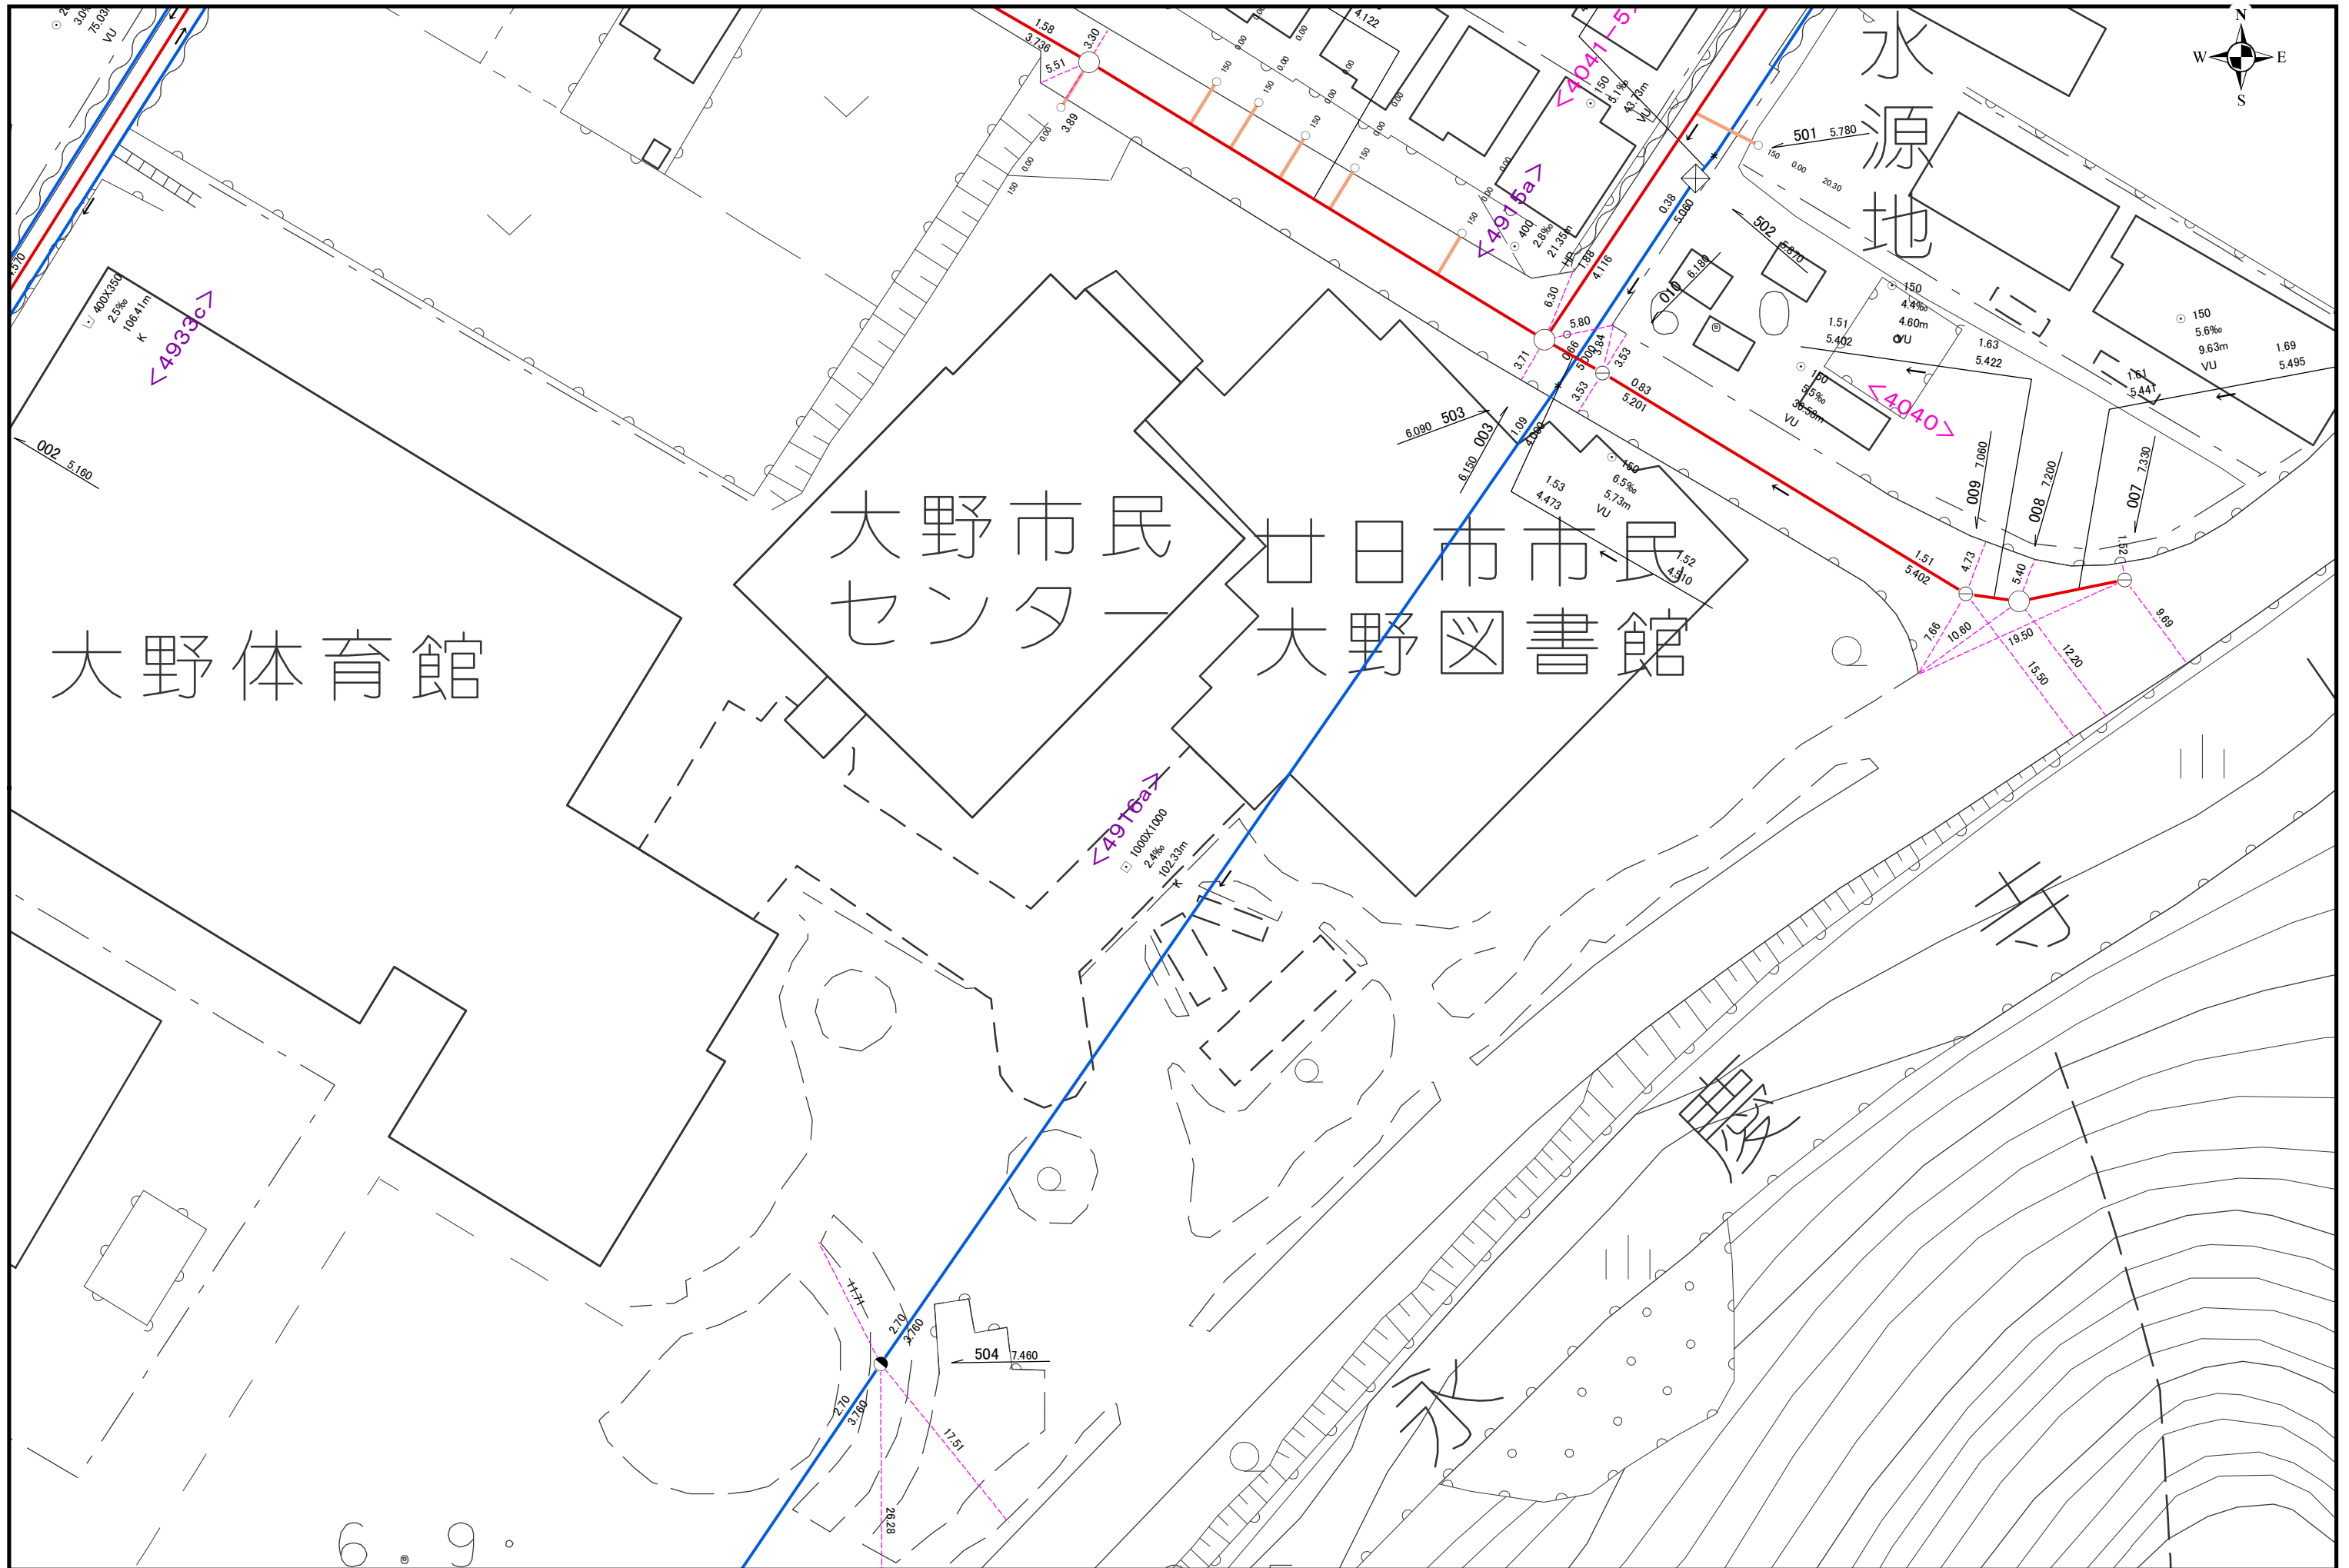

1:500

下水道台帳

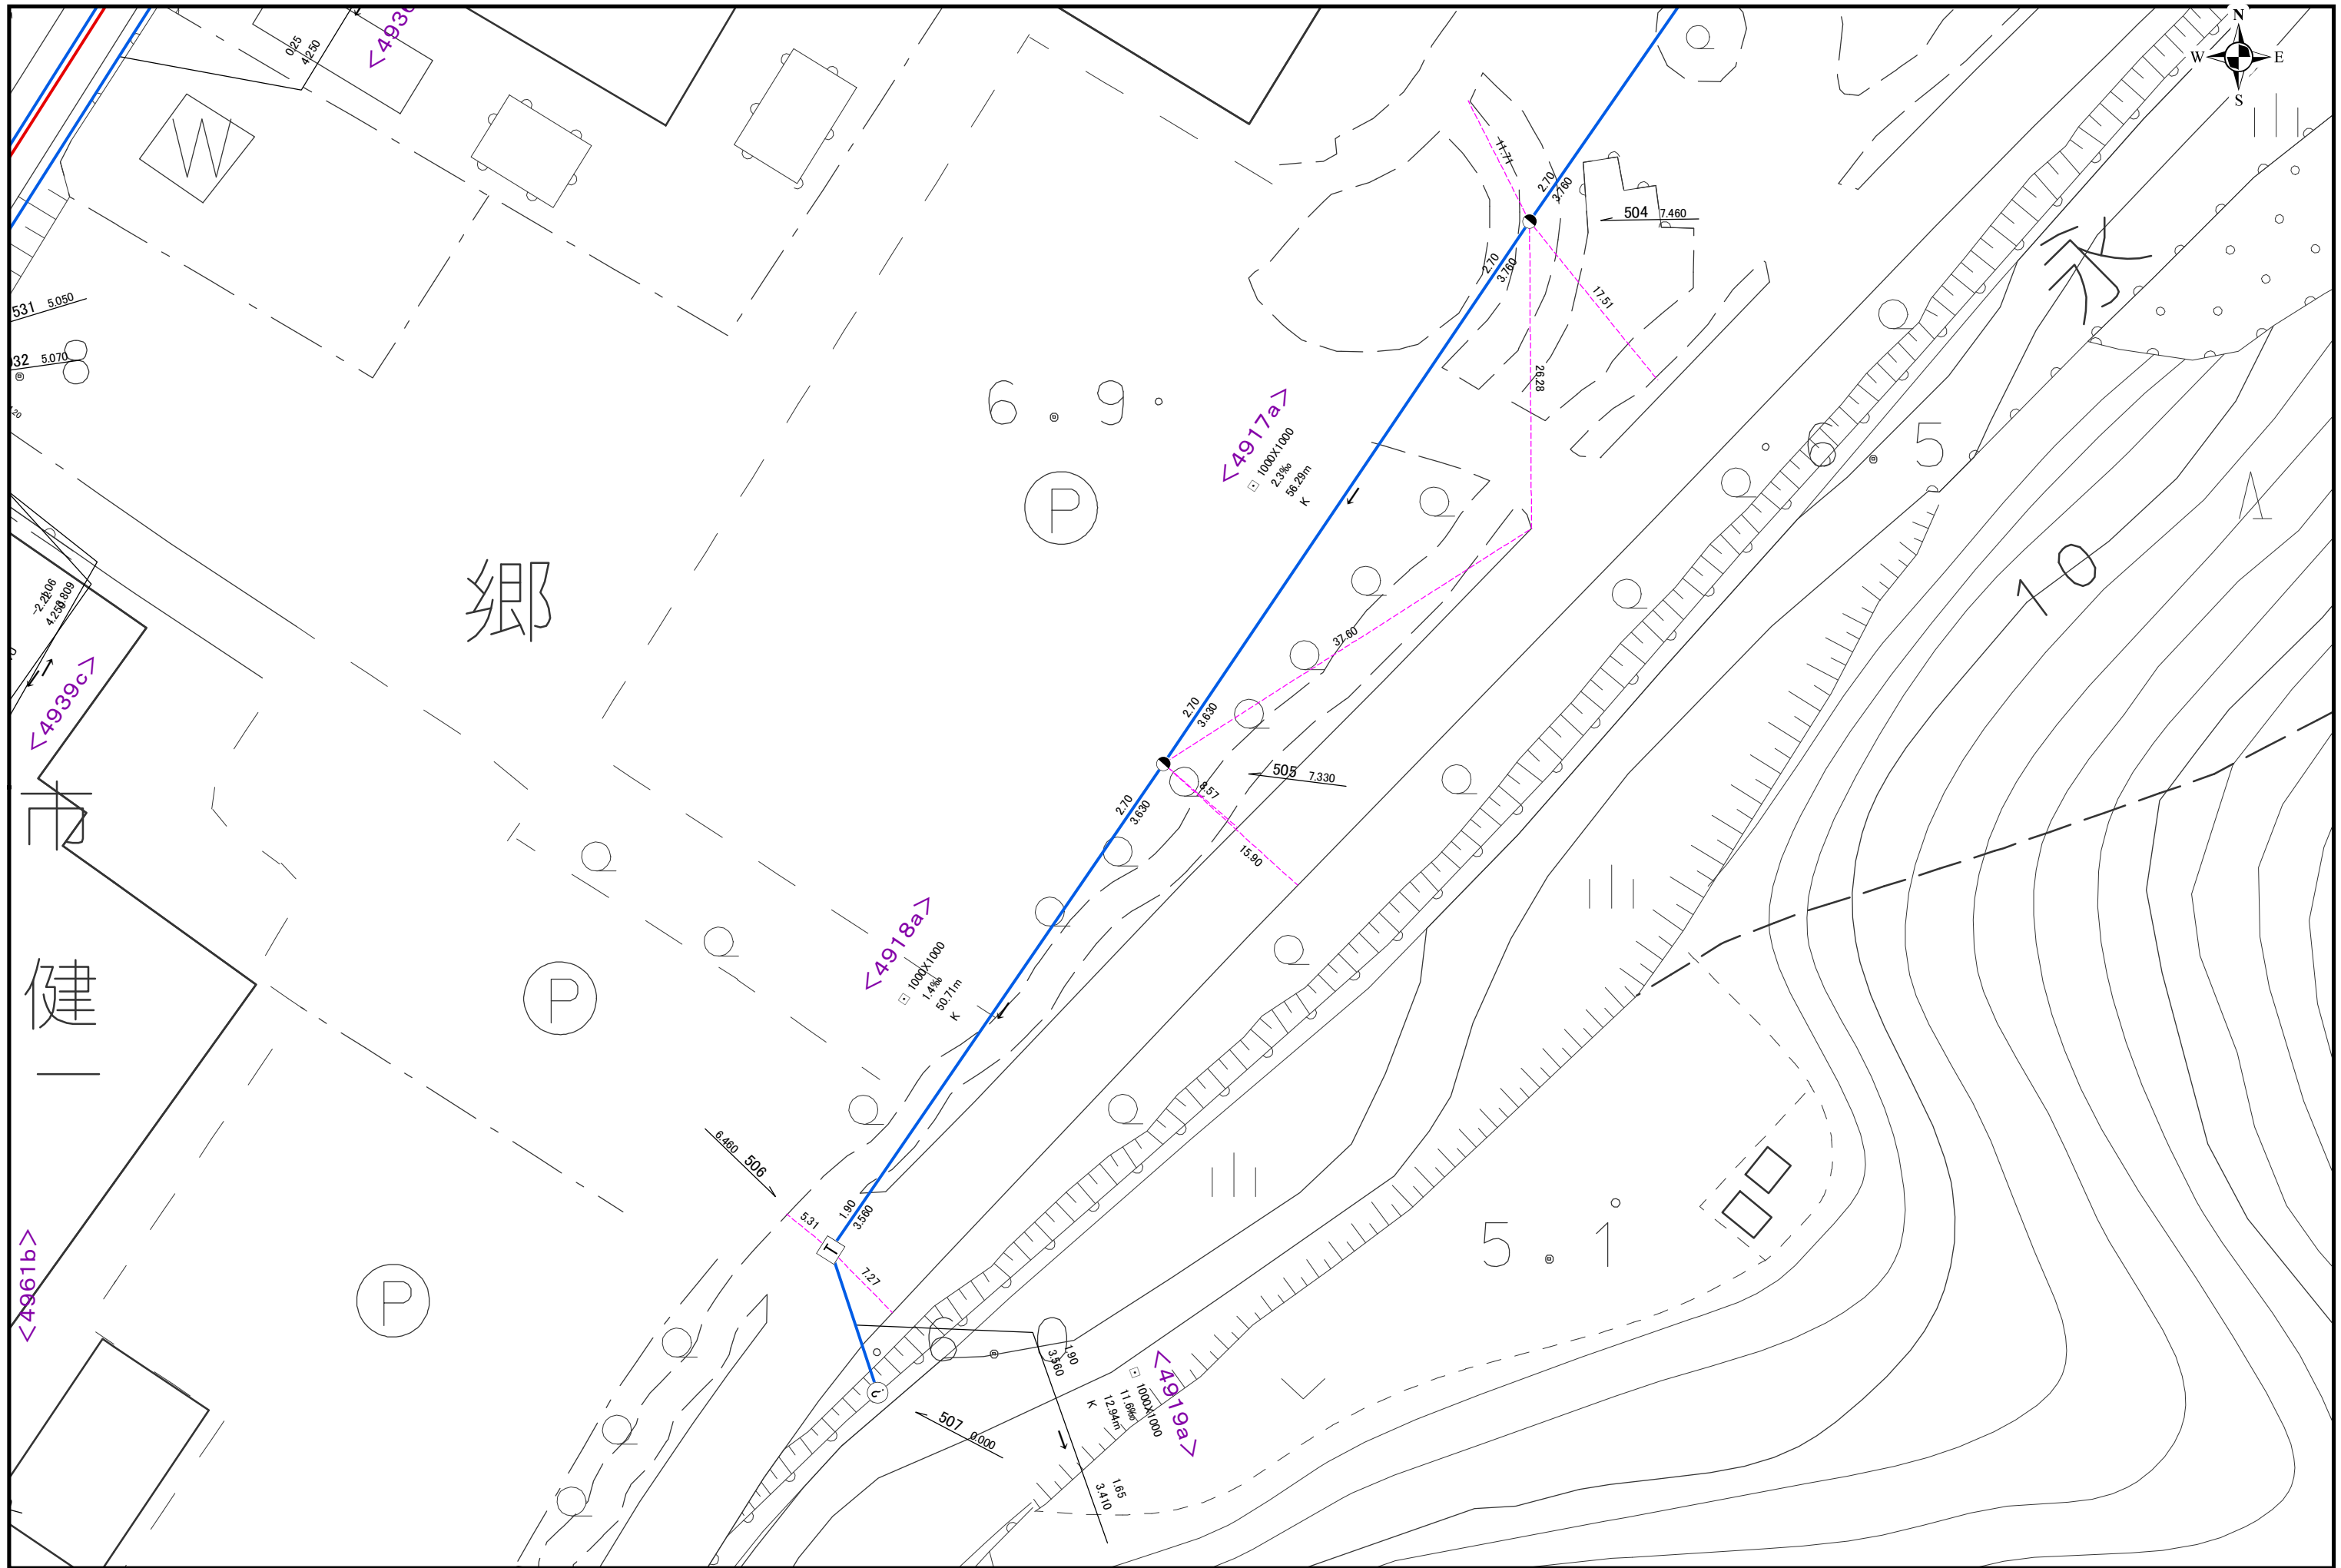

1:500