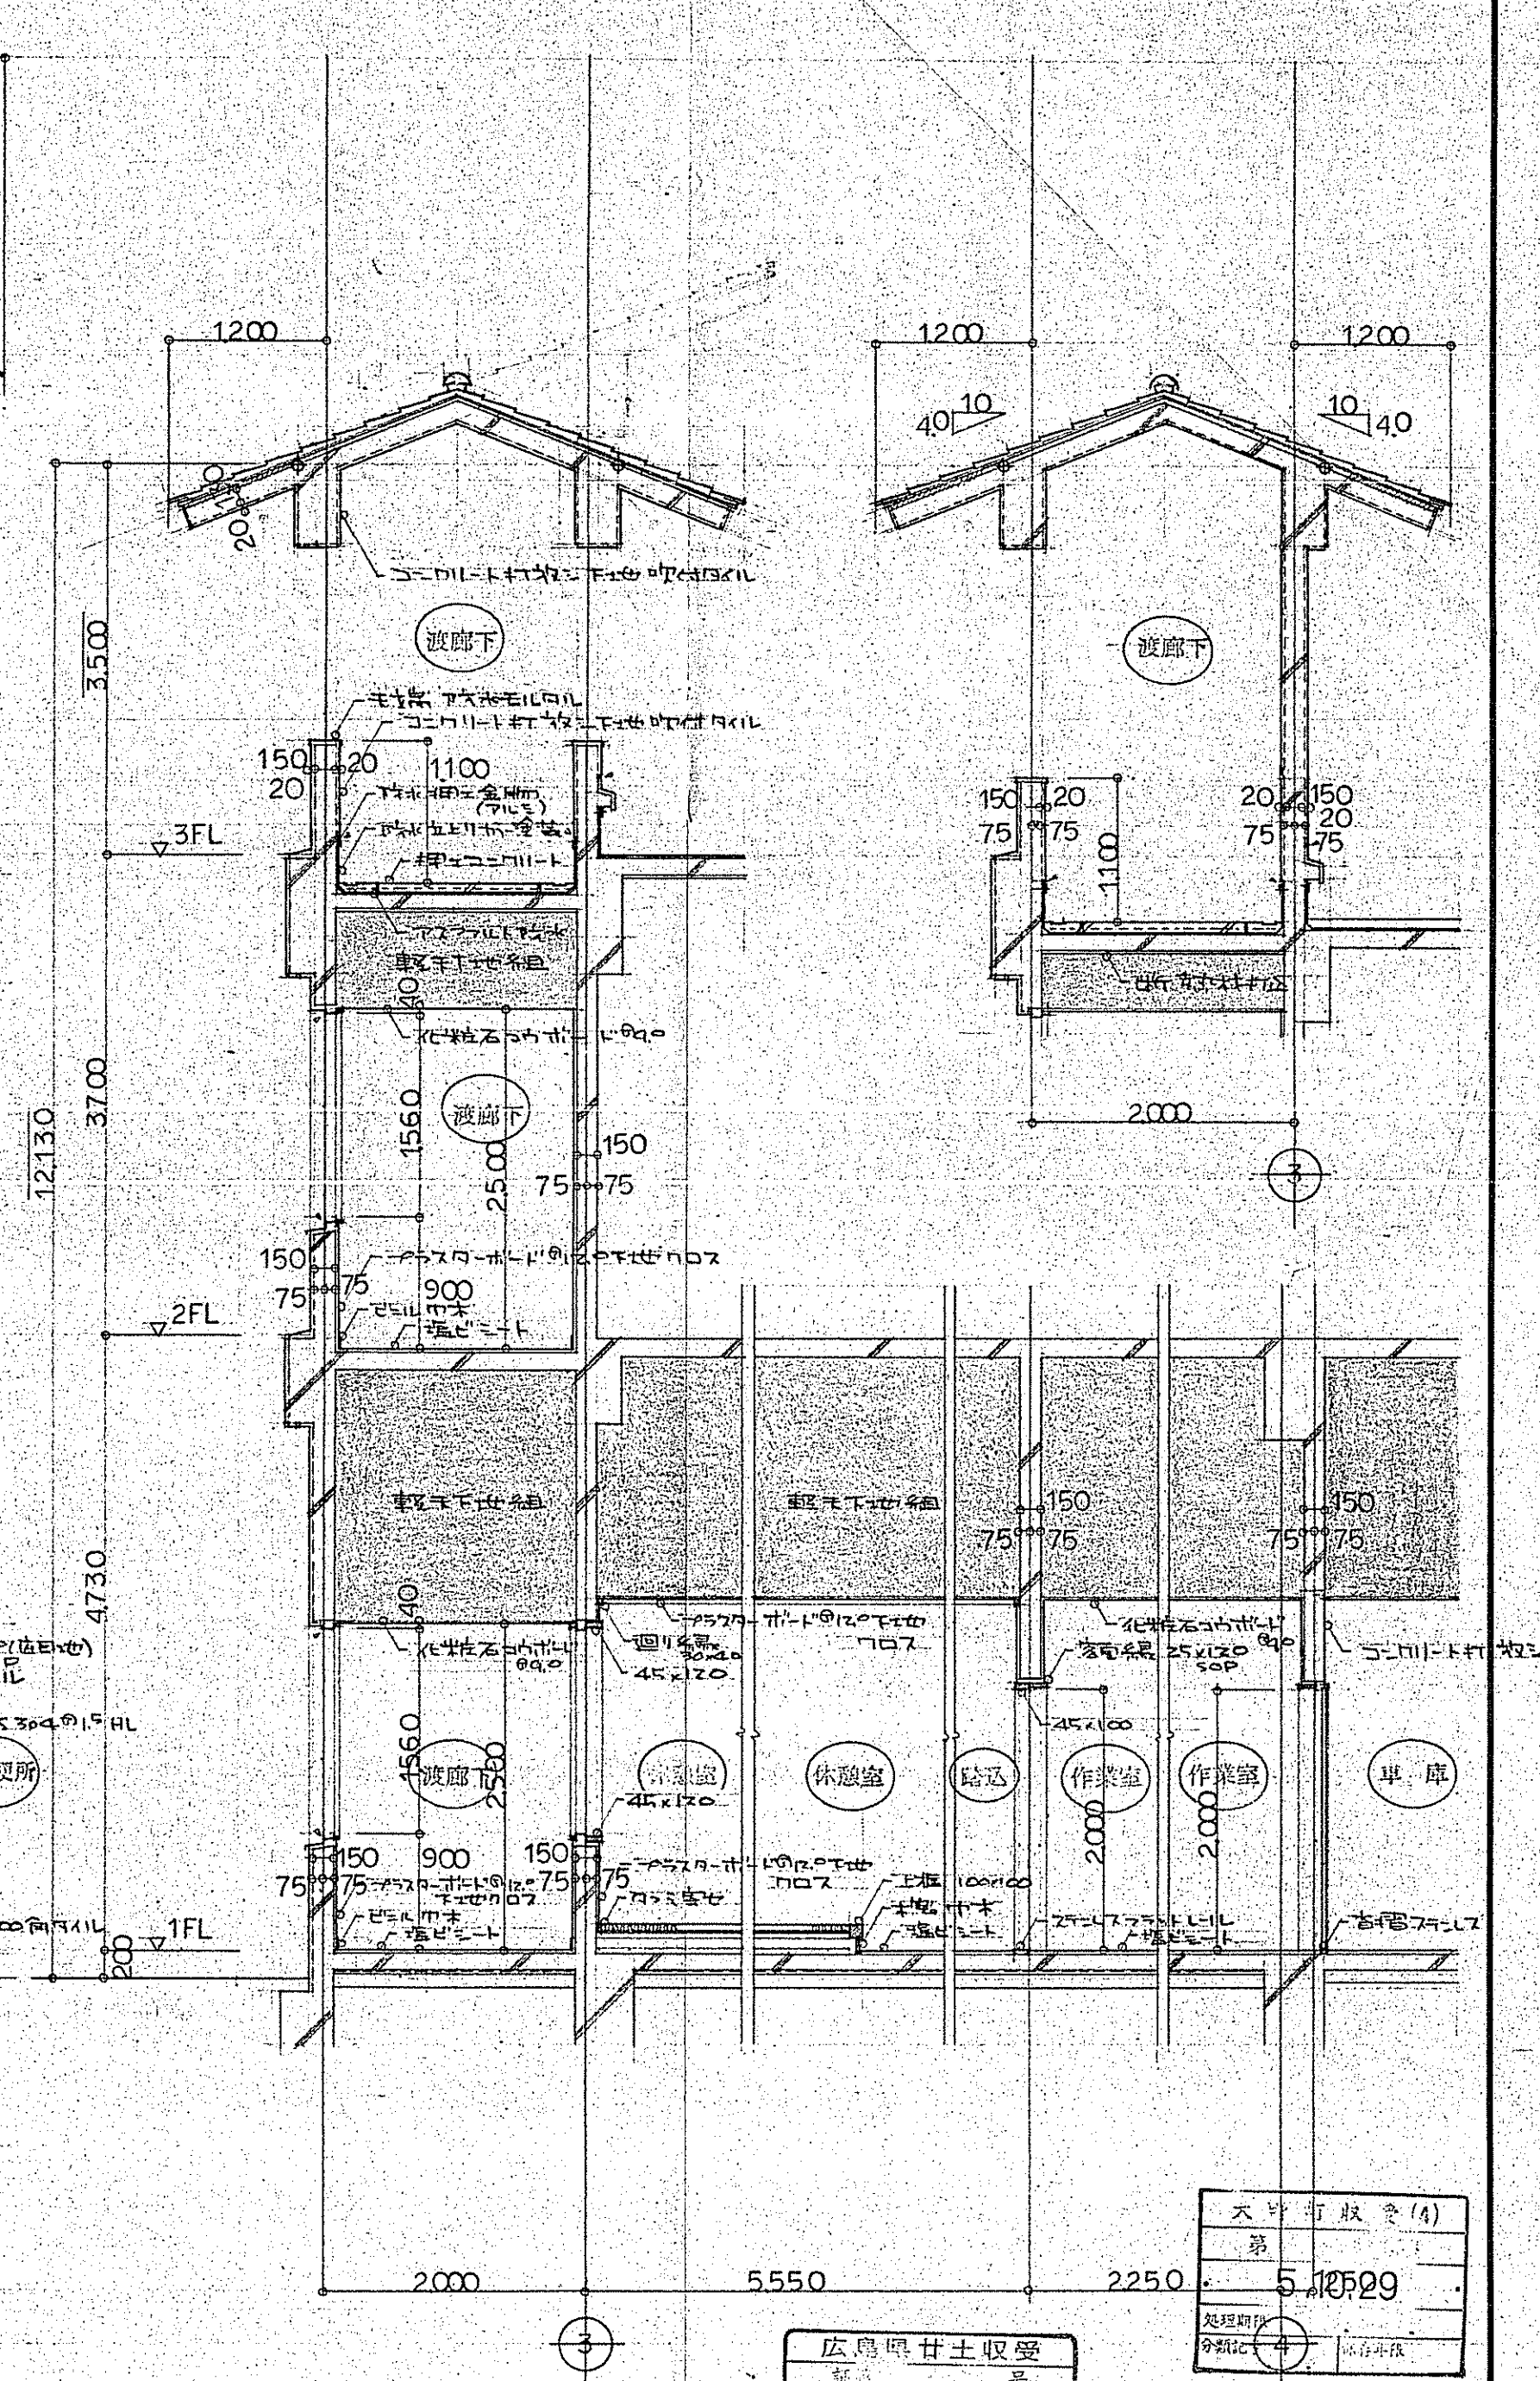
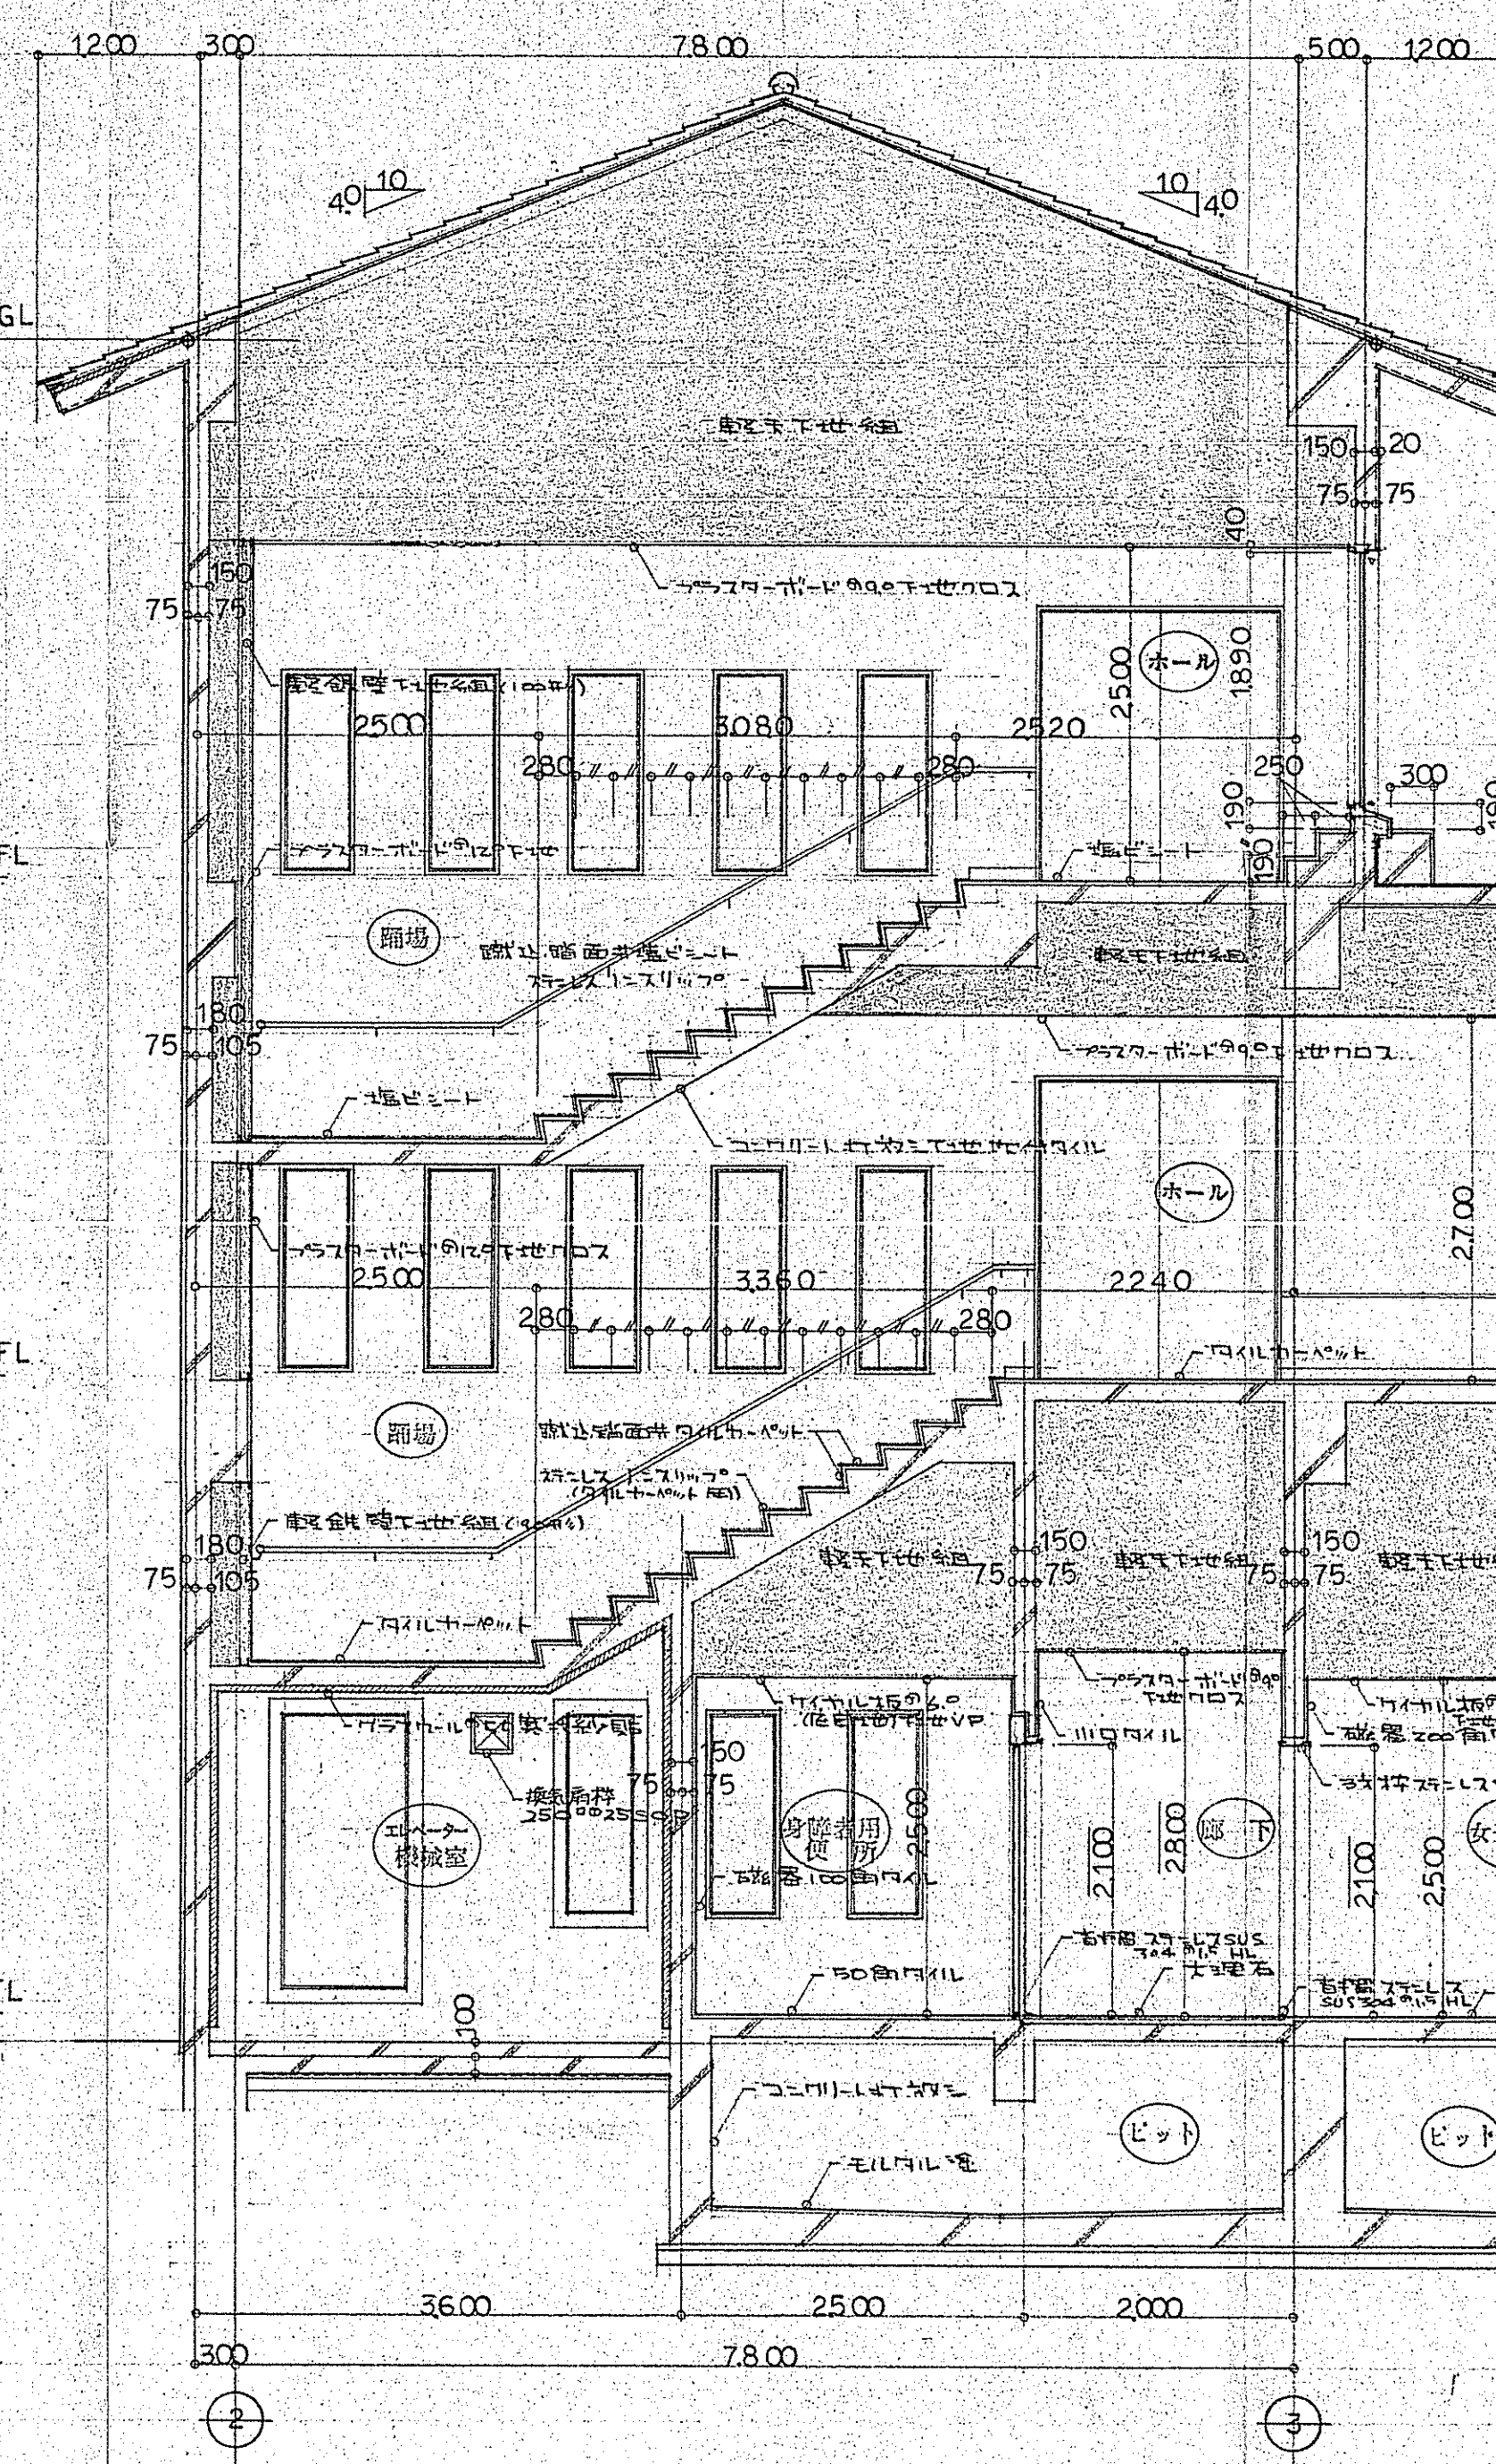
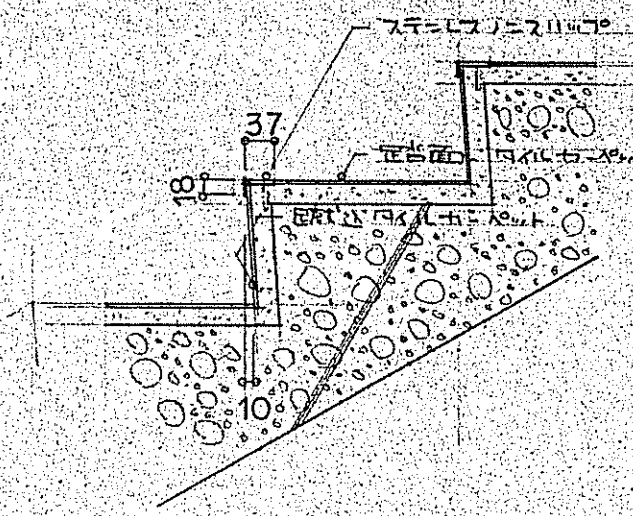


C 部分詳細図


$$S = 1.250$$

DATE	NO. 2
SCALE S=1:50	